


**LEGISLATIVE COUNCIL
ITEM FOR FINANCE COMMITTEE**

**Supplementary information on
new contract residential care home for the elderly
at the site of Choi Yuen Road, Sheung Shui**

At the meeting of the Finance Committee (FC) held on 3 July 2015, the item FCR(2015-16)19 on the provision of a new Contract Residential Care Home for the Elderly (RCHE) at the ancillary facilities block in the public rental housing development of the Housing Authority at the site of Choi Yuen Road, Sheung Shui was discussed. FC then requested the Government to provide the development plan of the proposed RCHE after the meeting. The information requested is set out in the Appendix.

**Labour and Welfare Bureau
Social and Welfare Department
July 2015**

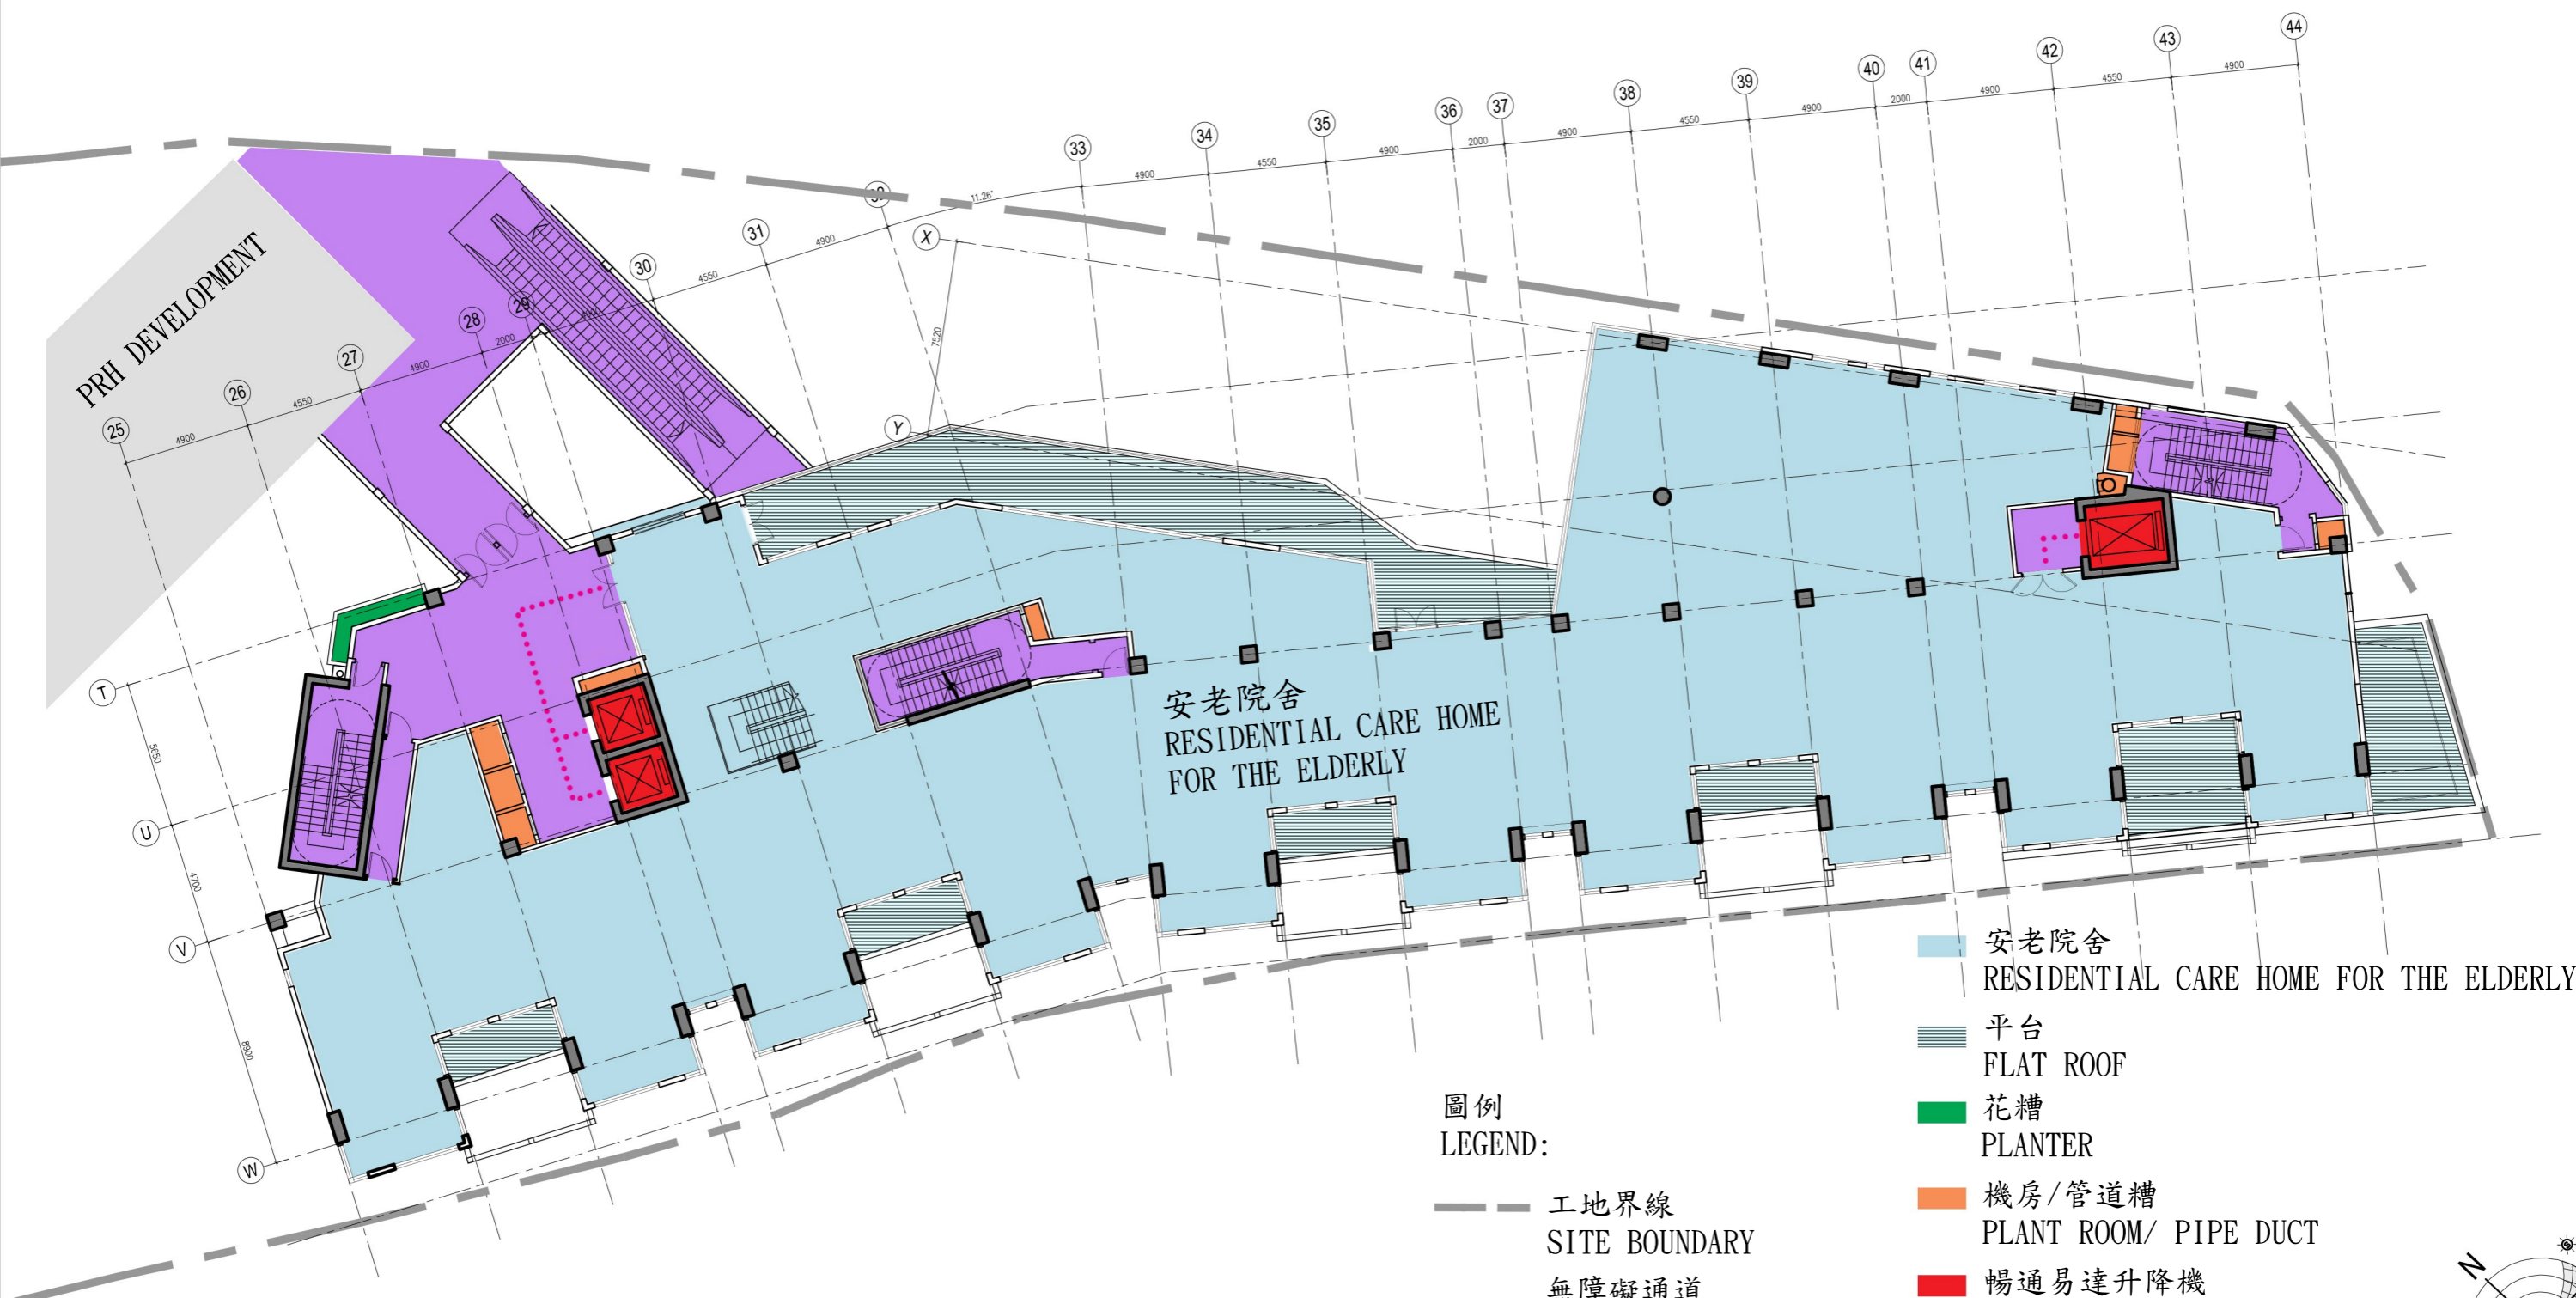


安老院舍
RESIDENTIAL CARE HOME
FOR THE ELDERLY

圖例
LEGEND:

- 工地界線
SITE BOUNDARY
- 無障礙通道
BARRIER-FREE ACCESS

- 安老院舍
RESIDENTIAL CARE HOME FOR THE ELDERLY
- 平台
FLAT ROOF
- 花槽
PLANTER
- 機房/管道槽
PLANT ROOM/ PIPE DUCT
- 暢通易達升降機
ACCESSIBLE LIFT
- 電梯大堂及行人通道
LIFT LOBBY & CIRCULATION SPACE

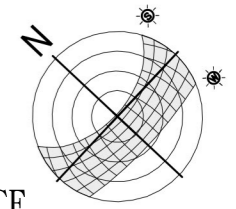


Architect
andrew lee king fun
& associates architects ltd.
18/F., Universal Trade Centre, 3 Arboretum Road, G.
Hong Kong Tel: (852) 2522 0208 Fax: (852) 2522 5371

Job
PRH DEVELOPMENT AT CHOI YUEN ROAD SITES 3 &
4, SHEUNG SHUI
上水彩園道公共房屋發展

Drawing Title
三樓平面圖(附屬設施大樓)
LEVEL 3 FLOOR PLAN (ANCILLARY FACILITIES BLOCK)

Scale 1:250 A3
Date 24 NOV 2014
Drawing No.
SK04

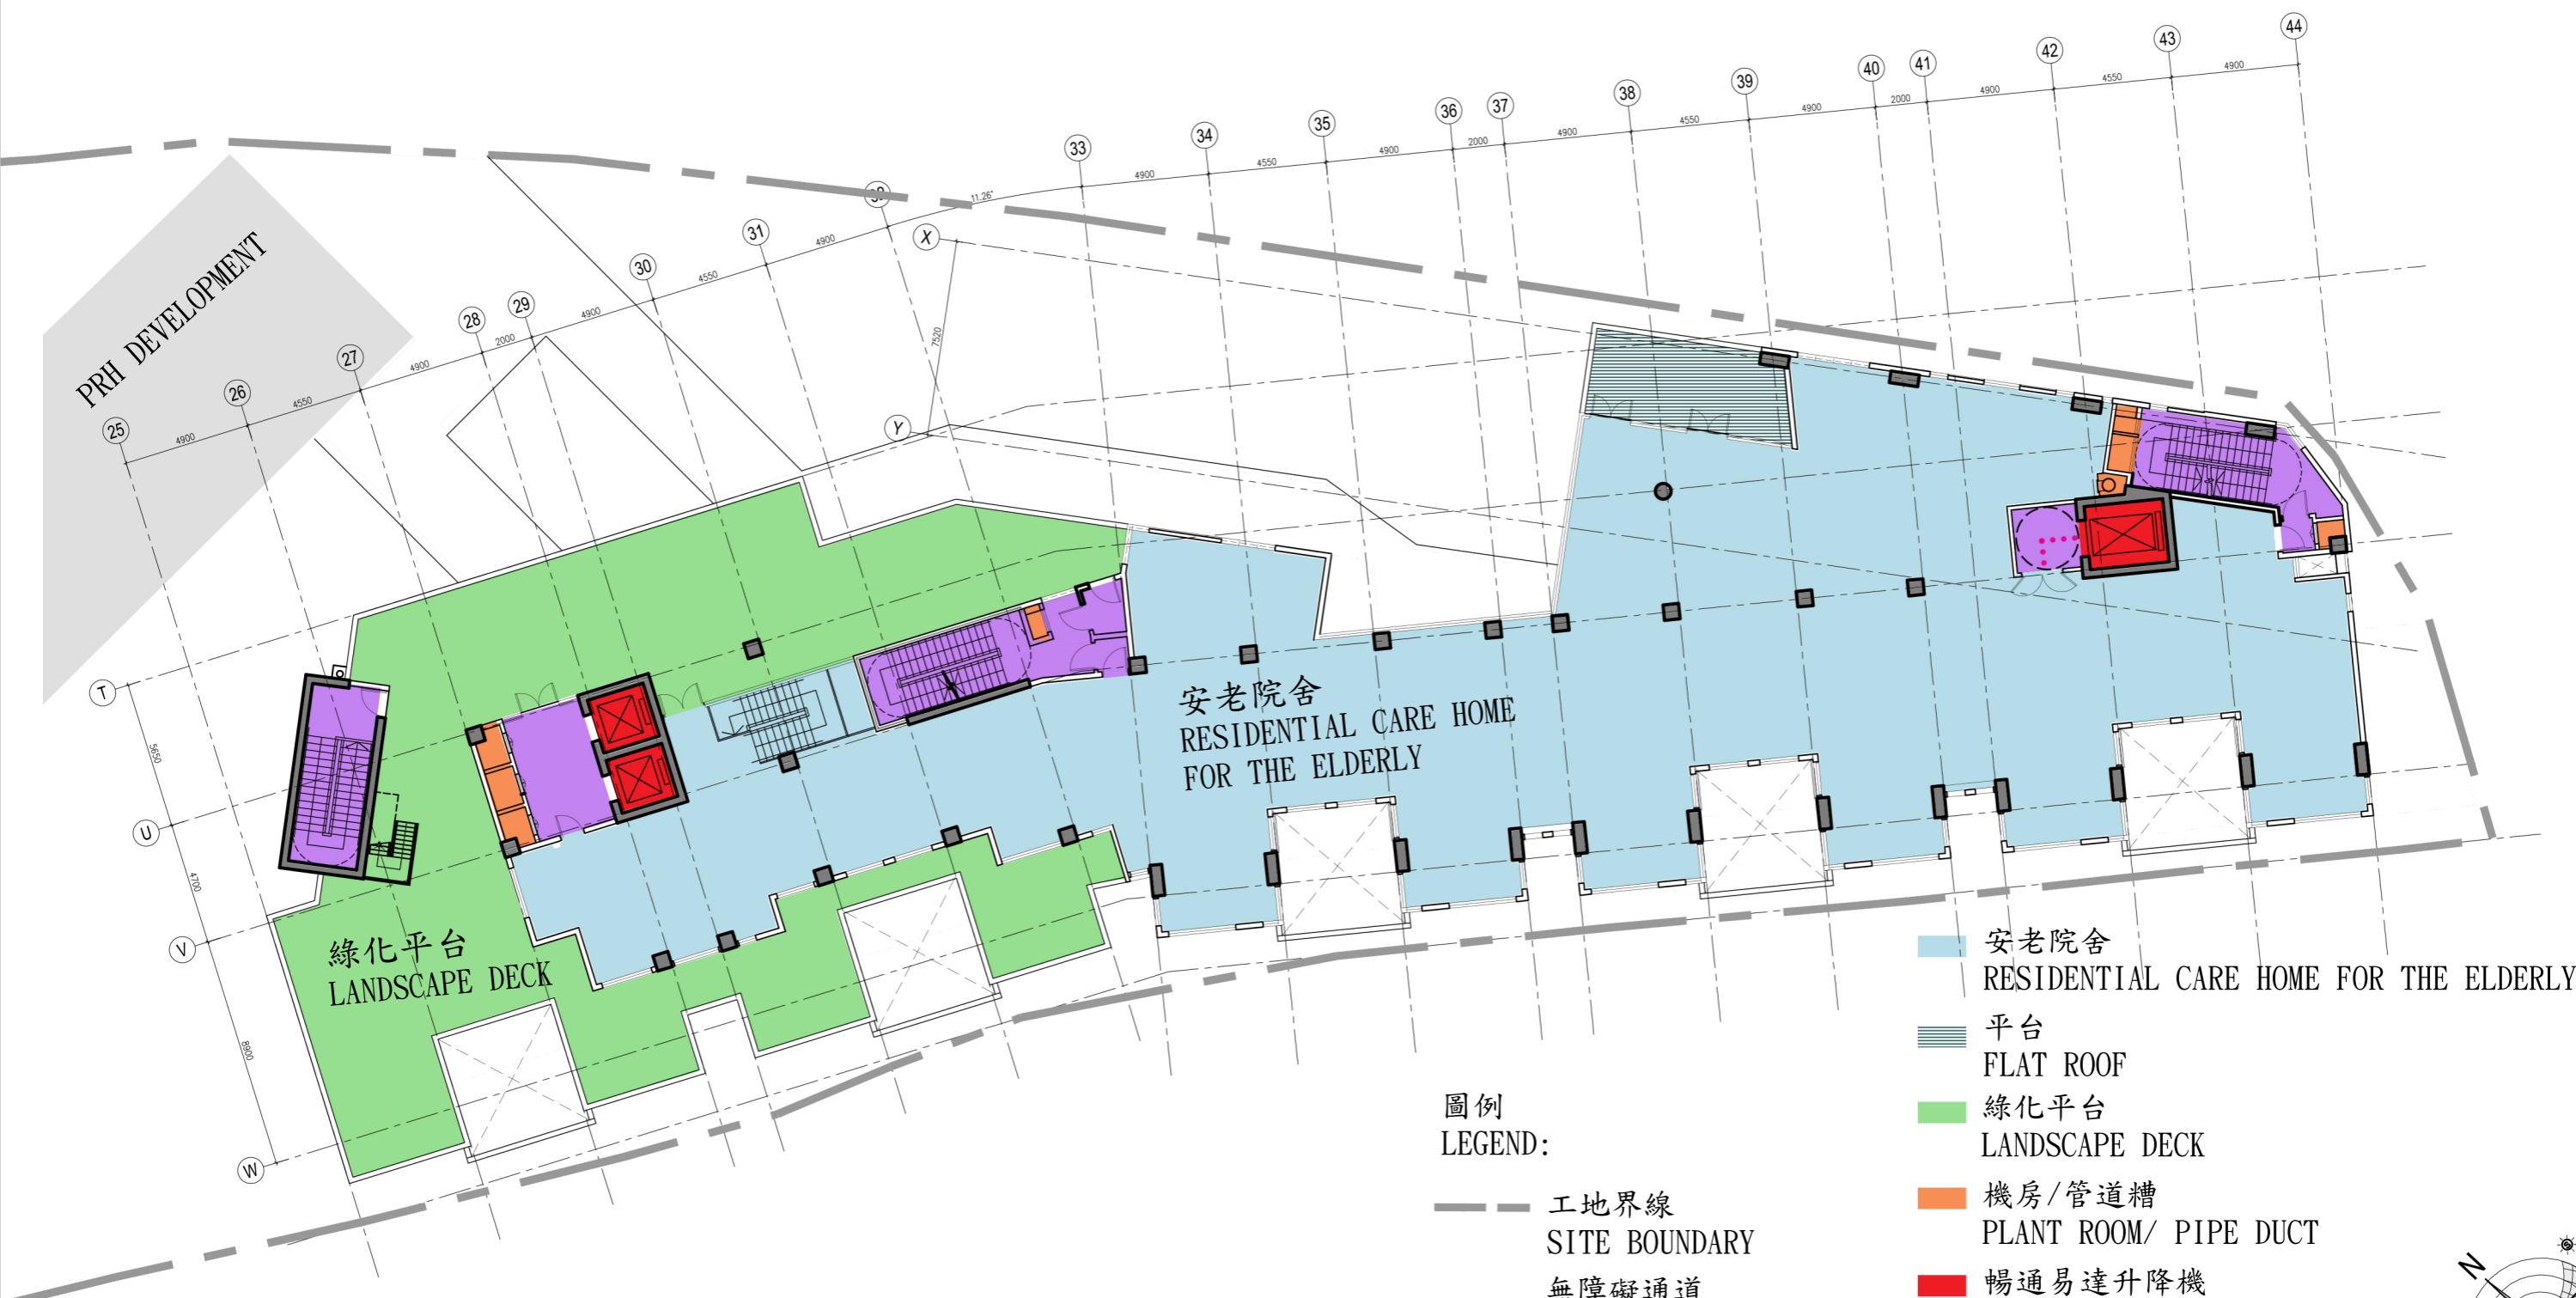

安老院舍
RESIDENTIAL CARE HOME
FOR THE ELDERLY

綠化平台
LANDSCAPE DECK

- 圖例
LEGEND:
- 工地界線
SITE BOUNDARY
 - 無障礙通道
BARRIER-FREE ACCESS

- 安老院舍
RESIDENTIAL CARE HOME FOR THE ELDERLY
- 平台
FLAT ROOF
- 綠化平台
LANDSCAPE DECK
- 機房/管道槽
PLANT ROOM/ PIPE DUCT
- 暢通易達升降機
ACCESSIBLE LIFT
- 電梯大堂及行人通道
LIFT LOBBY & CIRCULATION SPACE

