

**Public Works Subcommittee  
Meeting on 20 April 2011**

**List of issues requiring follow-up actions by the Administration  
before the relevant meeting of the Finance Committee**

**Item PWSC(2011-12)3**

**431RO – Tuen Mun River beautification – Tin Hau Temple Plaza**


Further to discussion of this item at the PWSC meeting on 20 April 2011, the Administration has been requested to address member's concerns as follows :


**Issue**

At the request of Hon Miriam LAU, the Administration agreed to consider providing pedestrian crossing facilities near the four pedestrian access to the Tin Hau Temple Plaza along Hung Cheung Road and Tin Hau Road, and to provide a detailed site plan showing the facilities.

**Response**

In response to Hon Miriam LAU's request, we have reviewed the existing provision of pedestrian crossing facilities around the Tin Hau Temple Plaza, which we found to be sufficient for normal pedestrian flow. If large-scale function is to be held at the Tin Hau Temple Plaza, we will liaise with the Transport Department and the Police in advance for special transport and pedestrian crossing arrangements. The site plan of the Tin Hau Temple Plaza showing the existing pedestrian crossing facilities is enclosed at **Annex**.

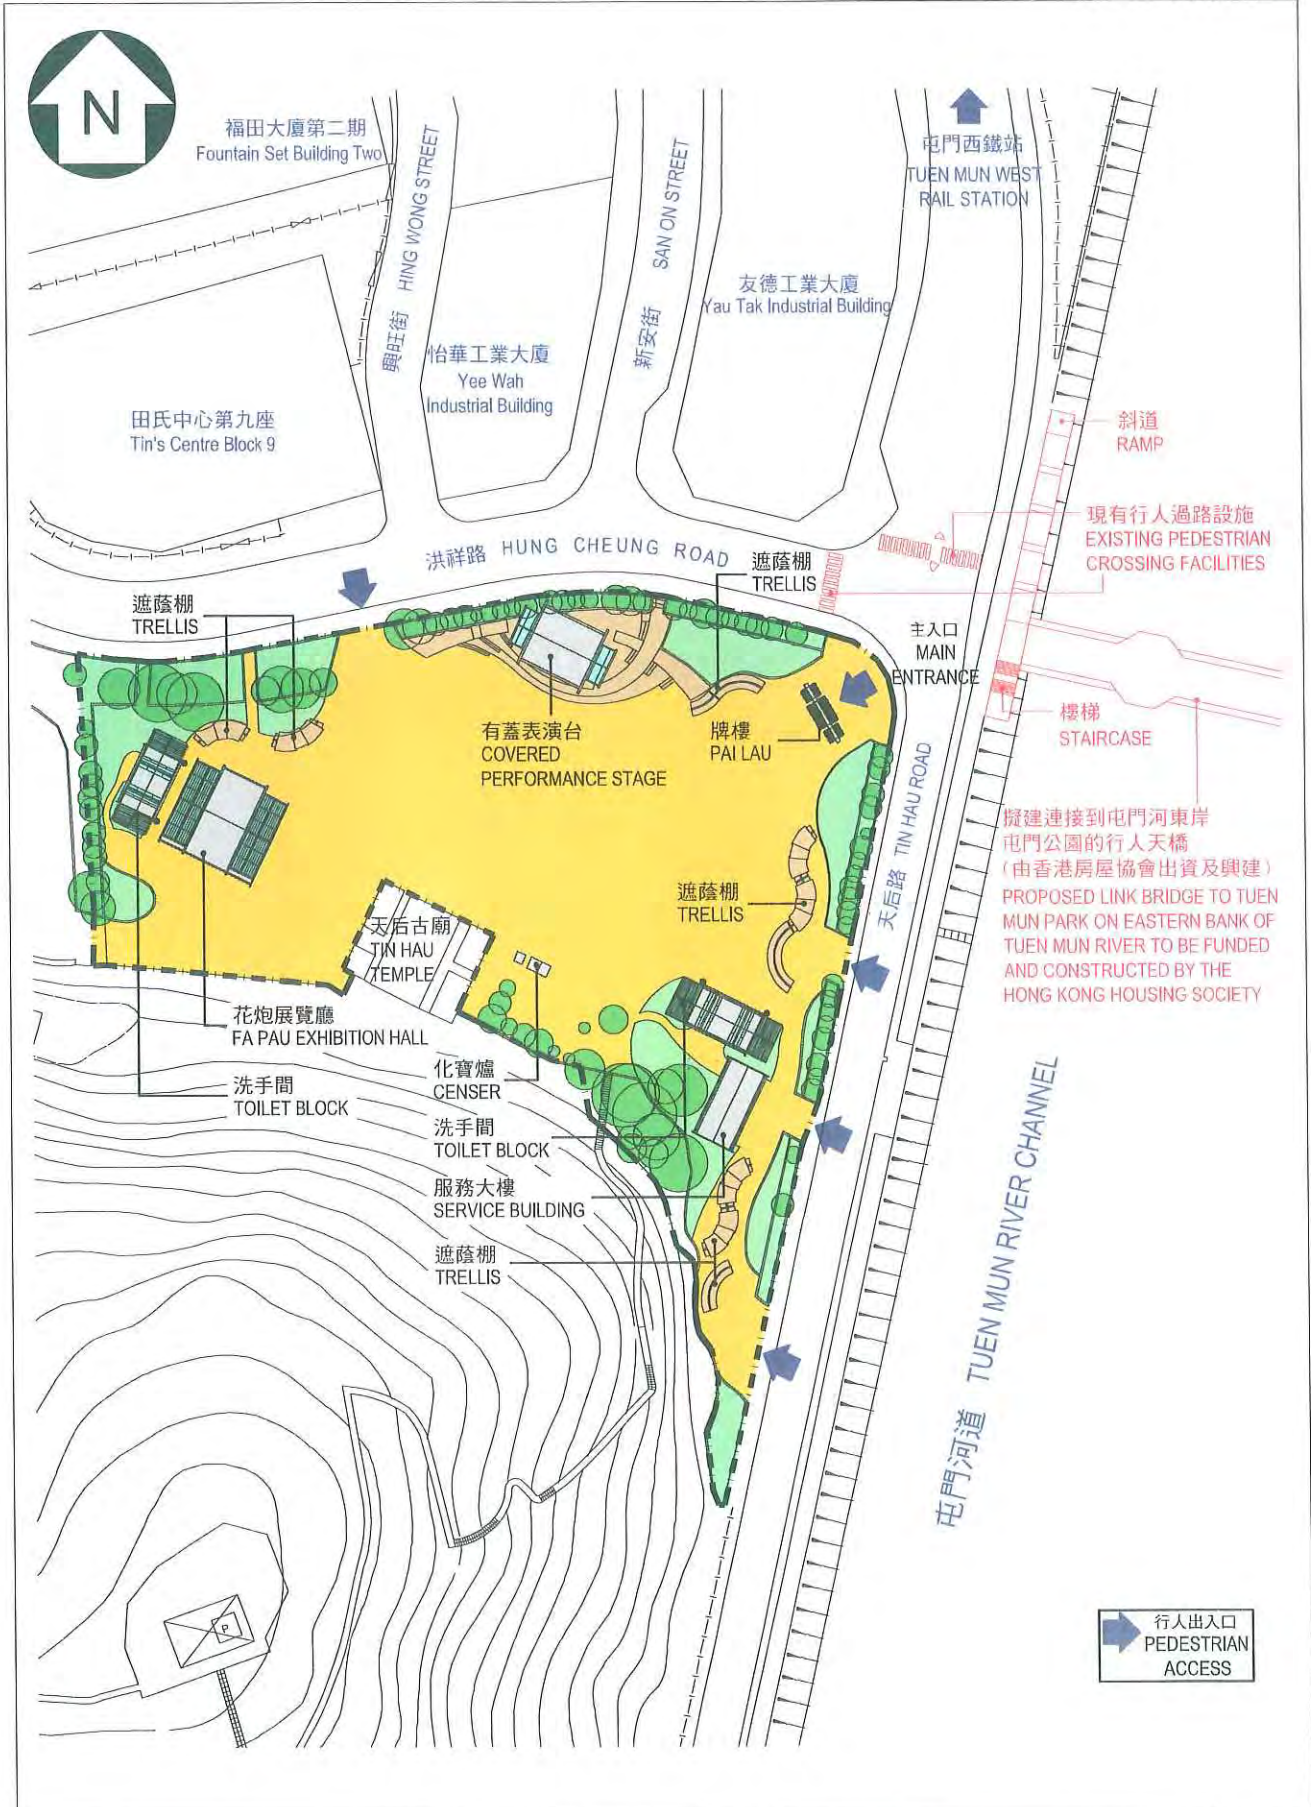

項目 title 431 RO  屯門河美化工程 - 天后廟廣場 TUEN MUN RIVER BEAUTIFICATION - TIN HAU TEMPLE PLAZA	繪圖 drawn by JUPITER SO	日期 date 28.04.11	編號 drawing no. AB/7820/XA107	比例 scale 1:1250
	覆核 approved SAM WU	日期 date 28.04.11		
	辦事處 office PROJECT MANAGEMENT BRANCH			 建築署 ARCHITECTURAL SERVICES DEPARTMENT