

政府總部  
運輸及房屋局  
運輸科  
香港添馬添美道 2 號  
政府總部東翼



**Transport and  
Housing Bureau**  
**Government Secretariat**  
**Transport Branch**  
East Wing, Central Government  
Offices,  
2 Tim Mei Avenue,  
Tamar, Hong Kong

本局檔號 OUR REF.:  
來函檔號 YOUR REF.:

電話 Tel. No.: 3509 7280  
傳真 Fax No.: 2136 8017

Ms Anita SIT  
Clerk to Finance Committee,  
Legislative Council,  
Legislative Council Complex,  
1 Legislative Council Road,  
Central, Hong Kong

18 July 2019

Dear Ms SIT,

**Legislative Council Finance Committee**  
**Meeting on 28 June 2019**  
**785TH – Trunk Road T2 and Cha Kwo Ling Tunnel – Construction**

During the scrutiny of the funding application for 785TH – Trunk Road T2 and Cha Kwo Ling Tunnel – Construction at the meeting of the Legislative Council Finance Committee (FC) held on 28 June 2019, the Government was requested to provide supplementary information on the road planning in the Kai Tak Development Area.

According to the Development Bureau, the Civil Engineering and Development Department (“CEDD”) and the Transport Department, the Kai Tak Office under the CEDD has been progressively implementing various transport infrastructure projects in the Kai Tak Development Area on the basis of the Kai Tak Outline Zoning Plan to complement the Kai Tai Development. The status and expected completion dates of major

road projects in Kai Tak and adjacent areas are shown in Annex for Members' reference.

Yours sincerely,




(Miss Gillian CHAN)  
for Secretary for Transport and Housing

c.c.

Secretary for Development  
(Attn: Mr Wallace TANG)  
(Fax: 2810 8502)

Director of Civil Engineering and Development  
(Attn: Mr Michael LEUNG)  
(Fax : 2739 0076)

Commissioner for Transport  
(Attn.: Mr Eric CHEUNG)  
(Fax : 2827 9237)

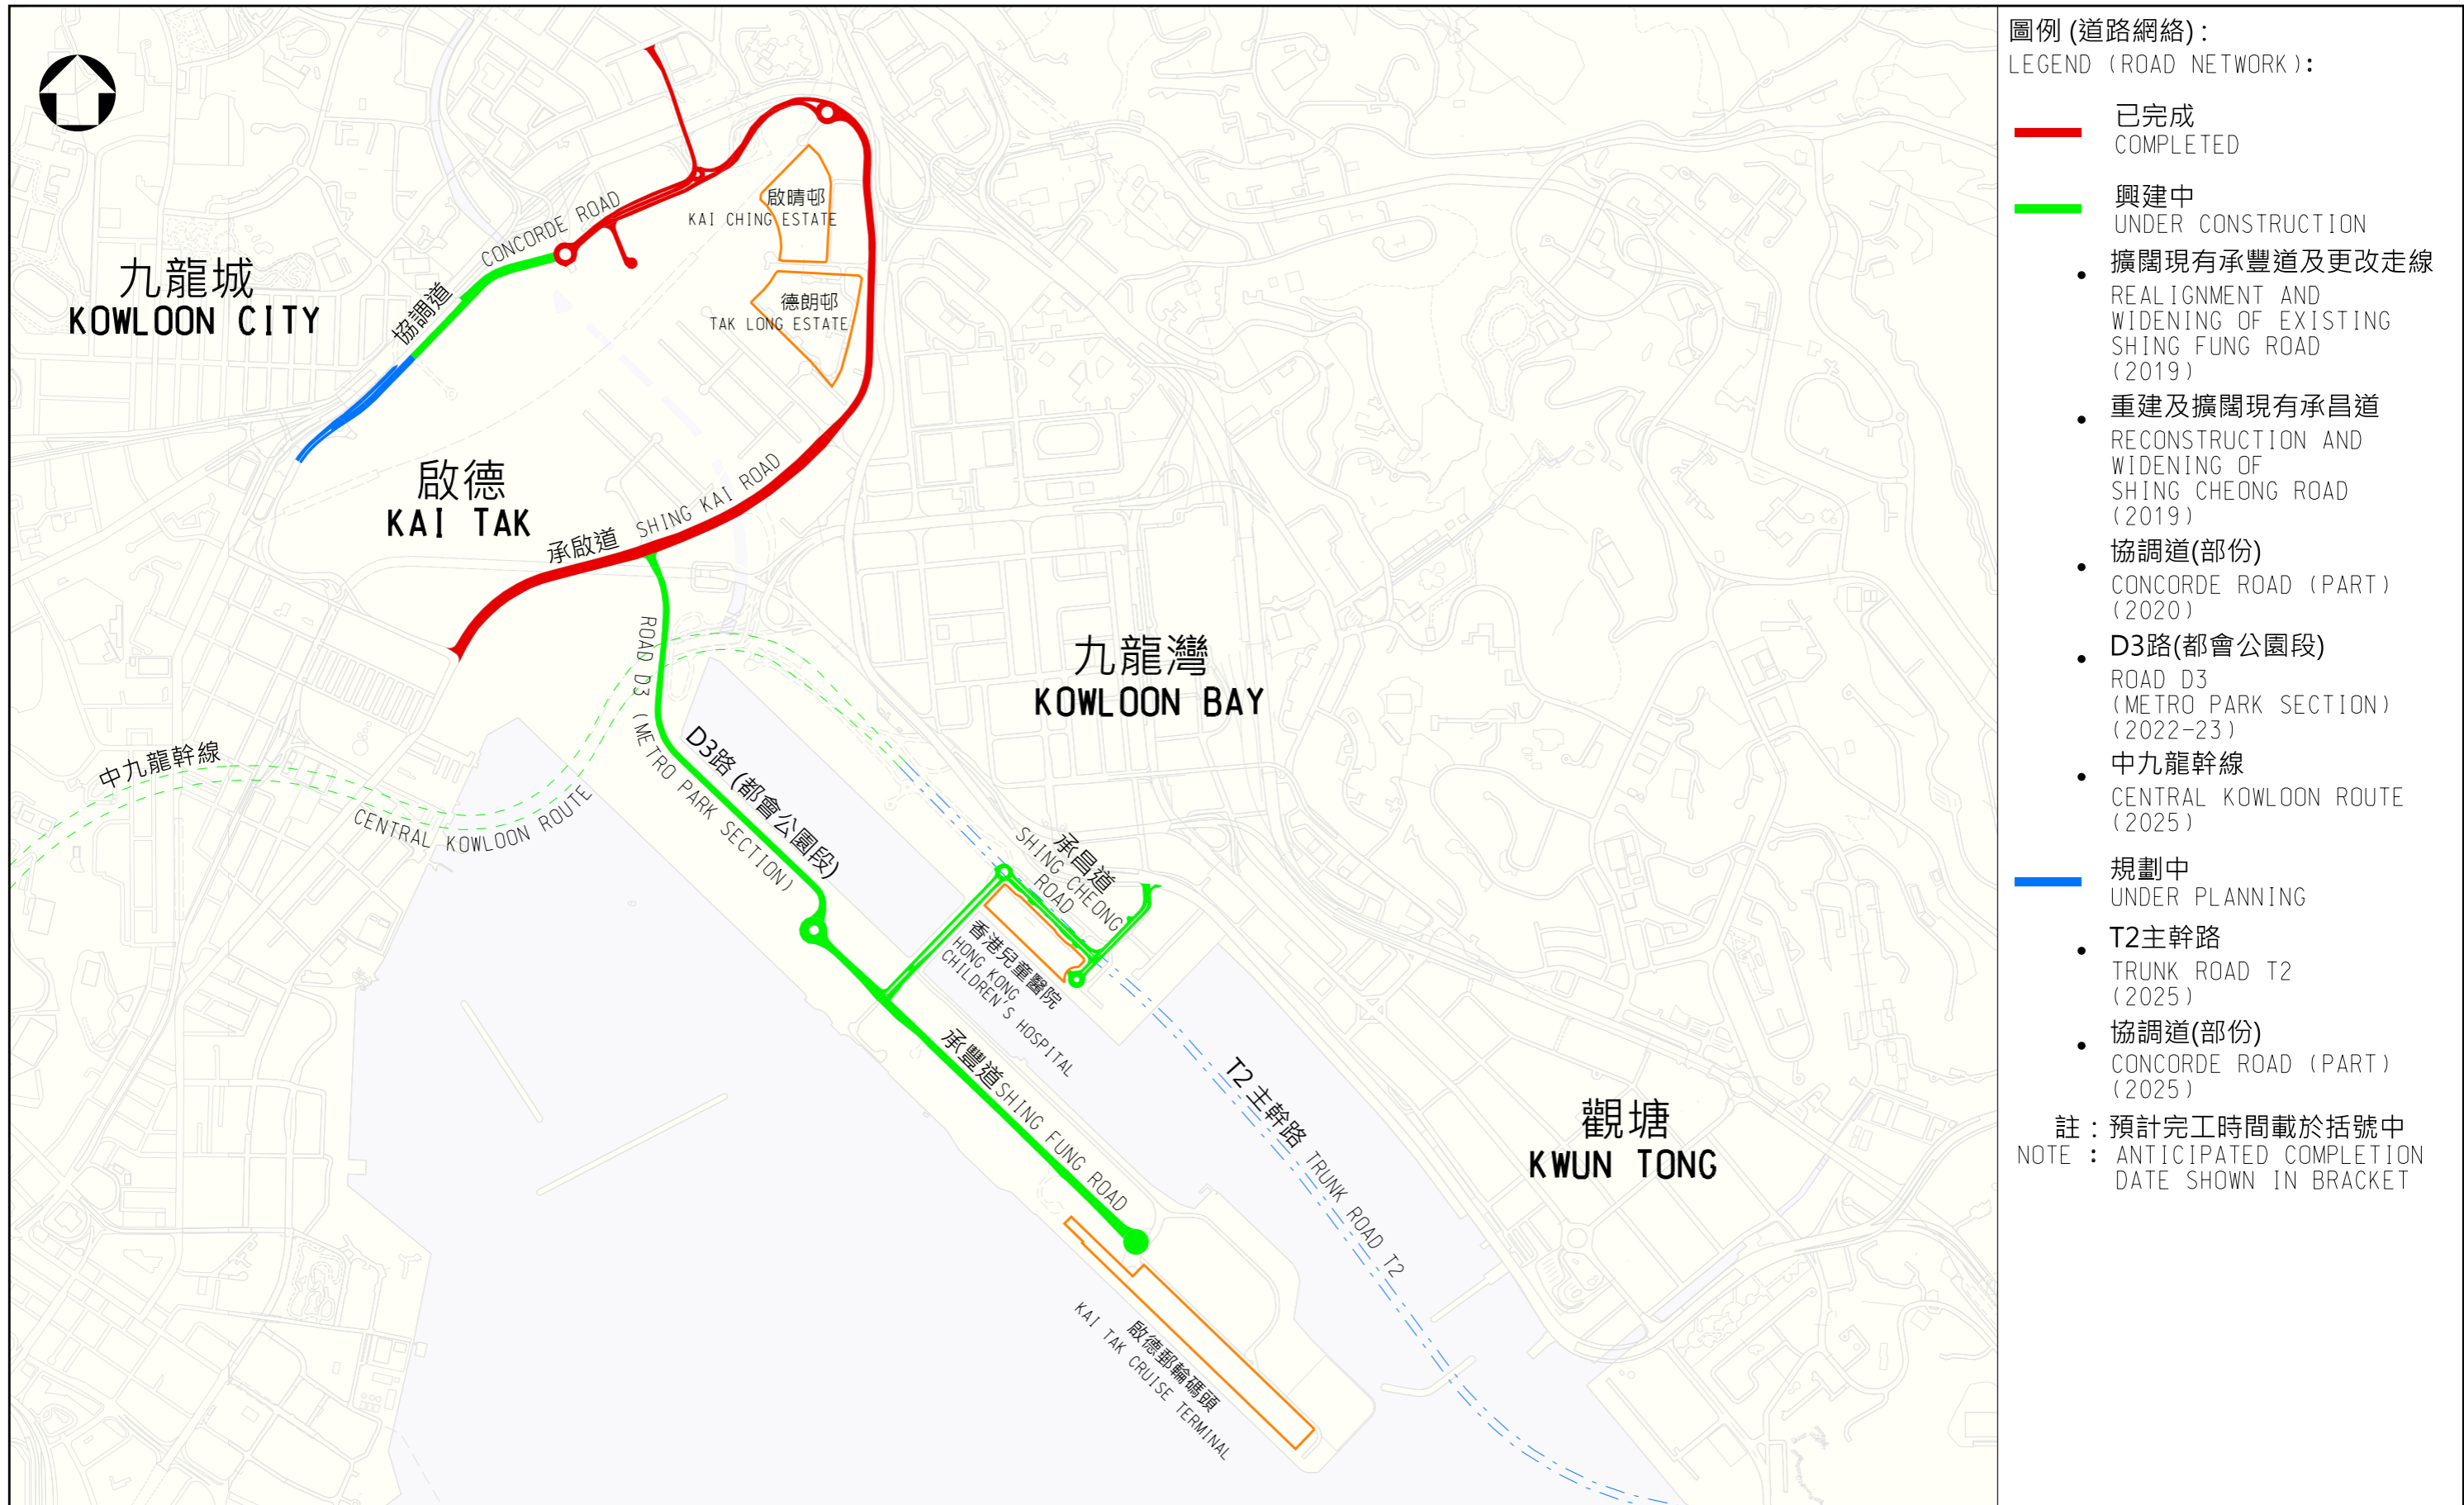

- 圖例 (道路網絡):  
LEGEND (ROAD NETWORK):
- 已完成  
COMPLETED
  - 興建中  
UNDER CONSTRUCTION
  - 擴闊現有承豐道及更改走線  
REALIGNMENT AND WIDENING OF EXISTING SHING FUNG ROAD (2019)
  - 重建及擴闊現有承昌道  
RECONSTRUCTION AND WIDENING OF SHING CHEONG ROAD (2019)
  - 協調道(部份)  
CONCORDE ROAD (PART) (2020)
  - D3路(都會公園段)  
ROAD D3 (METRO PARK SECTION) (2022-23)
  - 中九龍幹線  
CENTRAL KOWLOON ROUTE (2025)
  - 規劃中  
UNDER PLANNING
  - T2主幹路  
TRUNK ROAD T2 (2025)
  - 協調道(部份)  
CONCORDE ROAD (PART) (2025)
- 註: 預計完工時間載於括號中  
NOTE: ANTICIPATED COMPLETION DATE SHOWN IN BRACKET

圖則名稱 drawing title <b>啟德發展區連繫附近地區主要道路工程的進展</b> PROGRESS OF MAJOR ROADWORKS IN KAI TAK DEVELOPMENT CONNECTING WITH HINTERLAND	繪圖 drawn C Y NGAN	簽署 initial (SIGNED)	日期 date 18.07.19	項目編號 item no.	辦事處 office 東拓展處 EAST DEVELOPMENT OFFICE
	核對 checked H K LAU	簽署 initial (SIGNED)	日期 date 18.07.19	比例 scale 1 : 16 000	
	核准 approved C W WONG	簽署 initial (SIGNED)	日期 date 18.07.19	圖則編號 drawing no. CDEKATZ0286	土木工程拓展署 CIVIL ENGINEERING AND DEVELOPMENT DEPARTMENT