


立法會
財務委員會討論文件

上水彩園路新建合約安老院舍補充資料

2015年7月3日的財務委員會(財委會)會議上，討論了項目FCR(2015-16)19有關在上水彩園路房屋委員會公共房屋發展項目的服務設施大樓中1間新建合約安老院舍，財委會要求政府在會後提供擬議合約安老院舍的發展圖則。有關資料載於附錄。

勞工及福利局
社會福利署
2015年7月

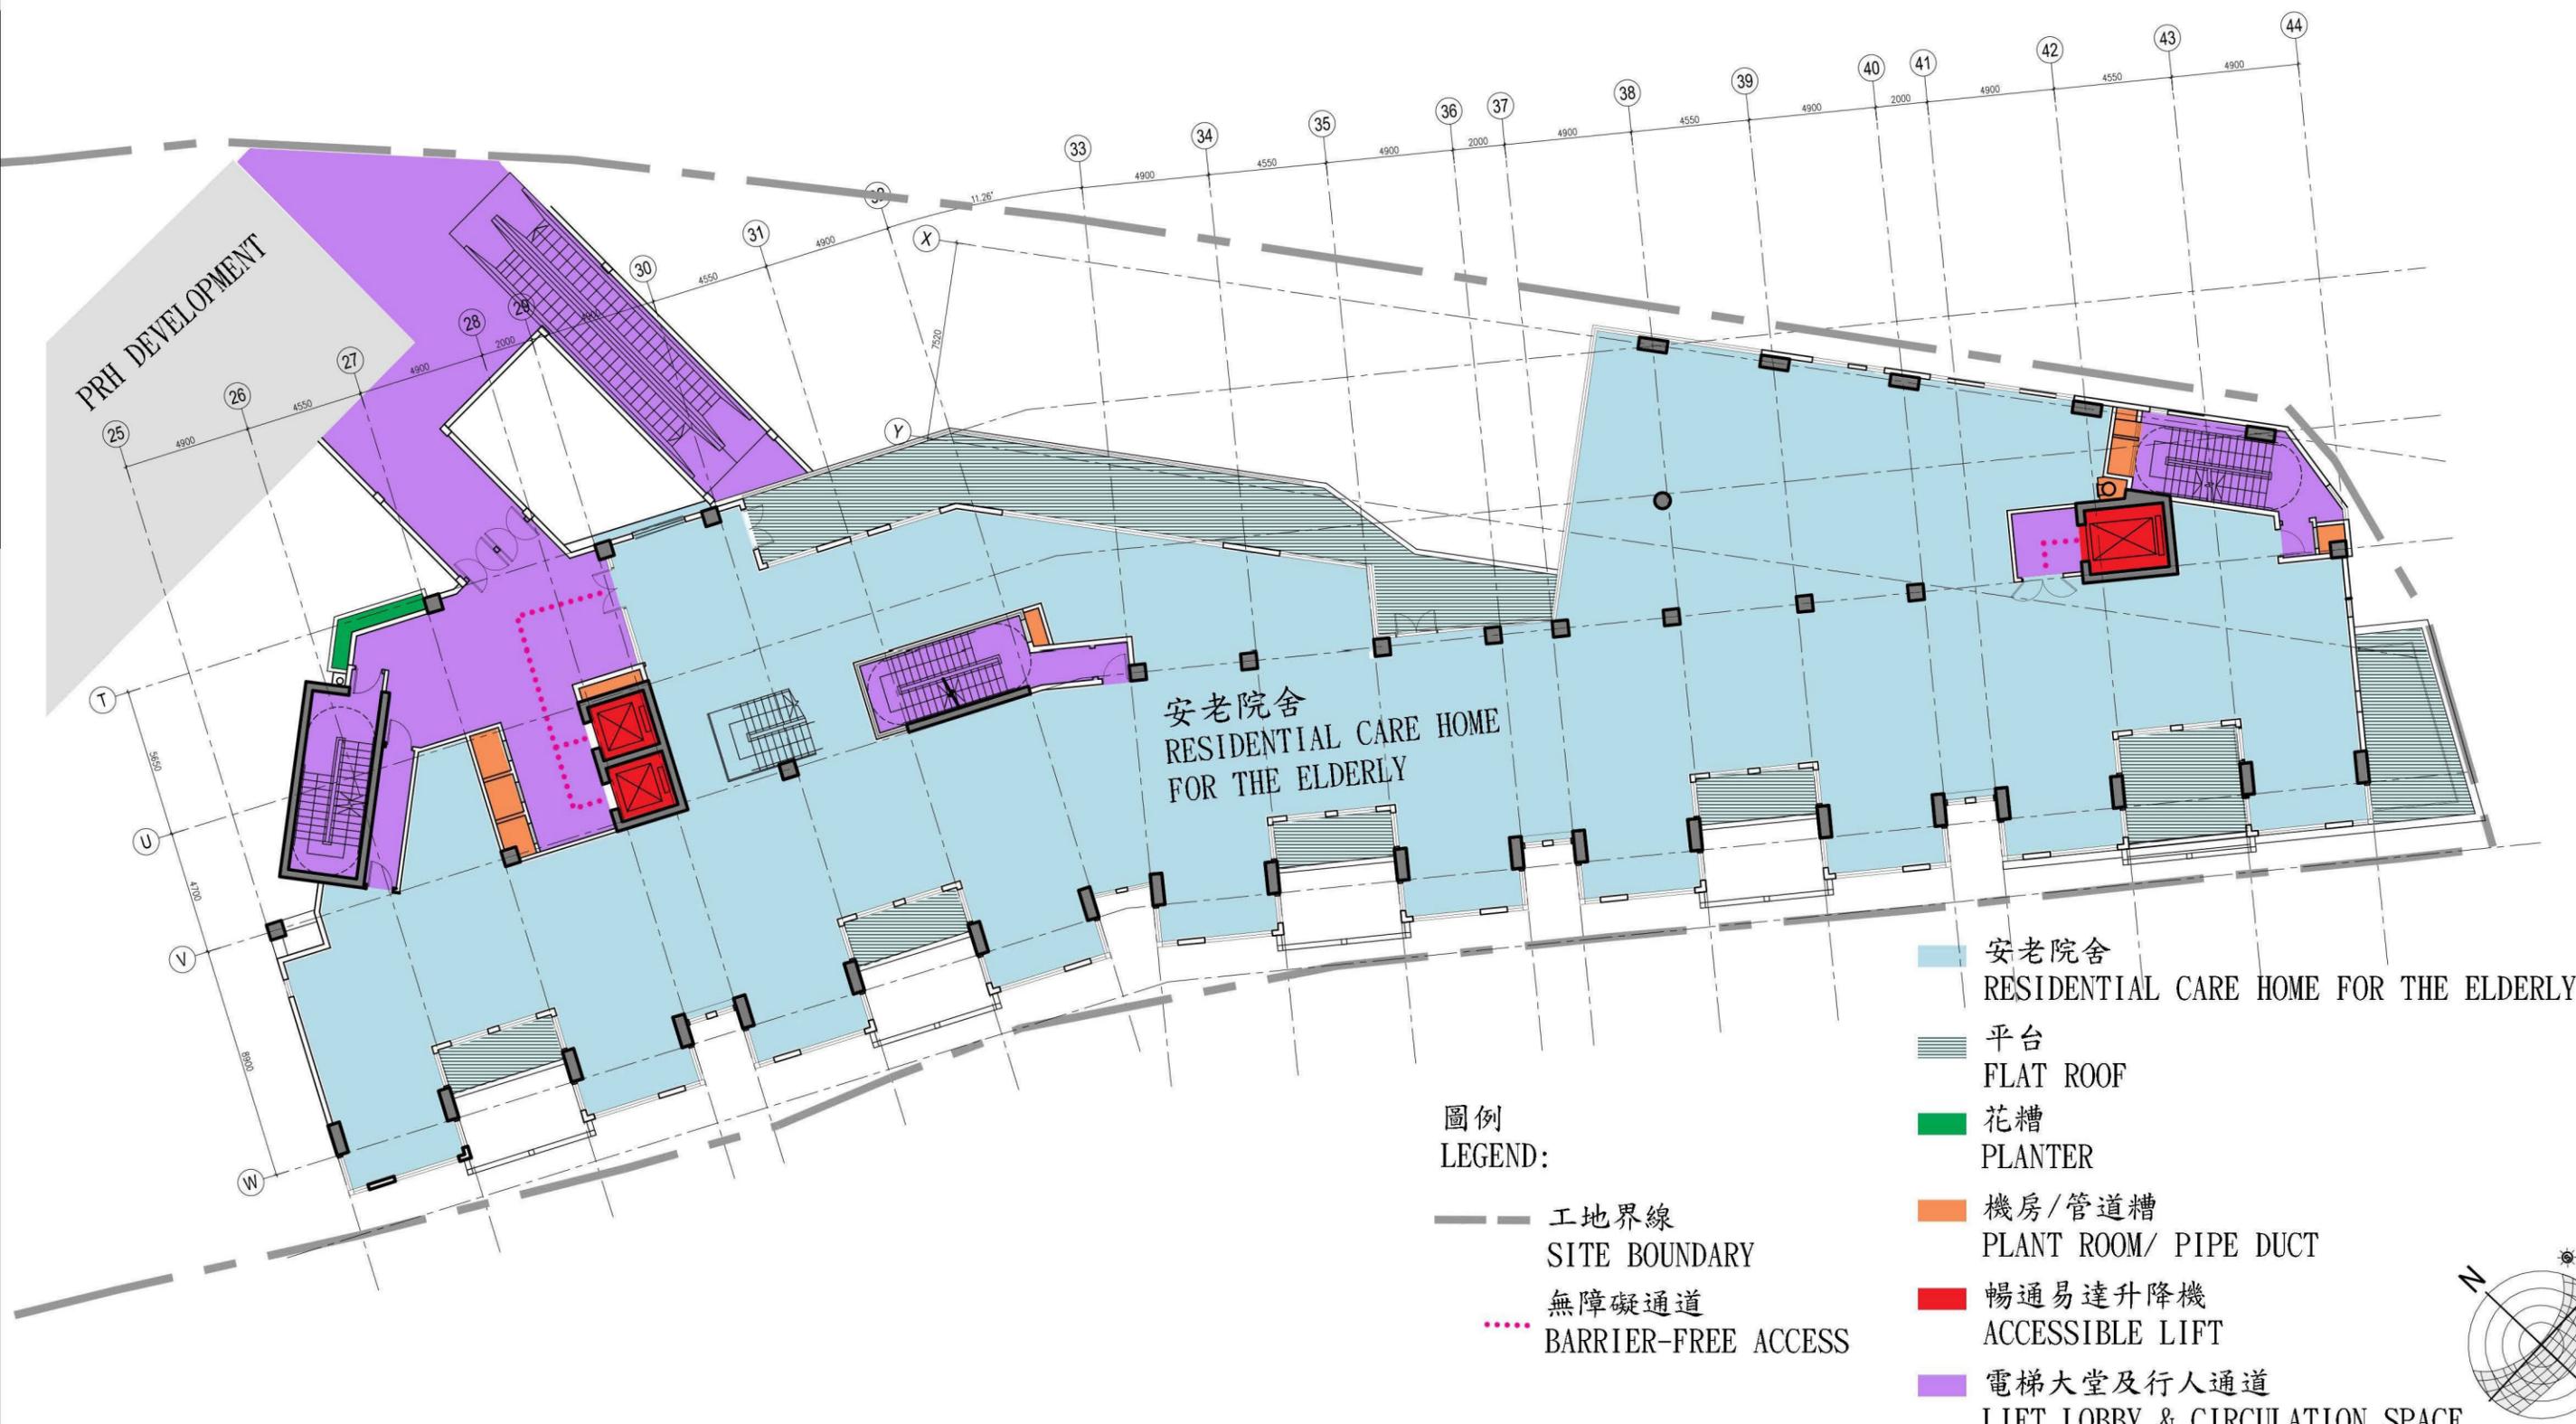


安老院舍
RESIDENTIAL CARE HOME
FOR THE ELDERLY


圖例
LEGEND:

—— 工地界線
SITE BOUNDARY

..... 無障礙通道
BARRIER-FREE ACCESS

- 安老院舍
RESIDENTIAL CARE HOME FOR THE ELDERLY
- 平台
FLAT ROOF
- 花槽
PLANTER
- 機房/管道槽
PLANT ROOM/ PIPE DUCT
- 暢通易達升降機
ACCESSIBLE LIFT
- 電梯大堂及行人通道
LIFT LOBBY & CIRCULATION SPACE

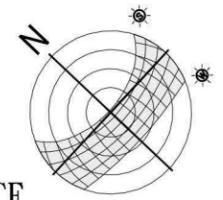

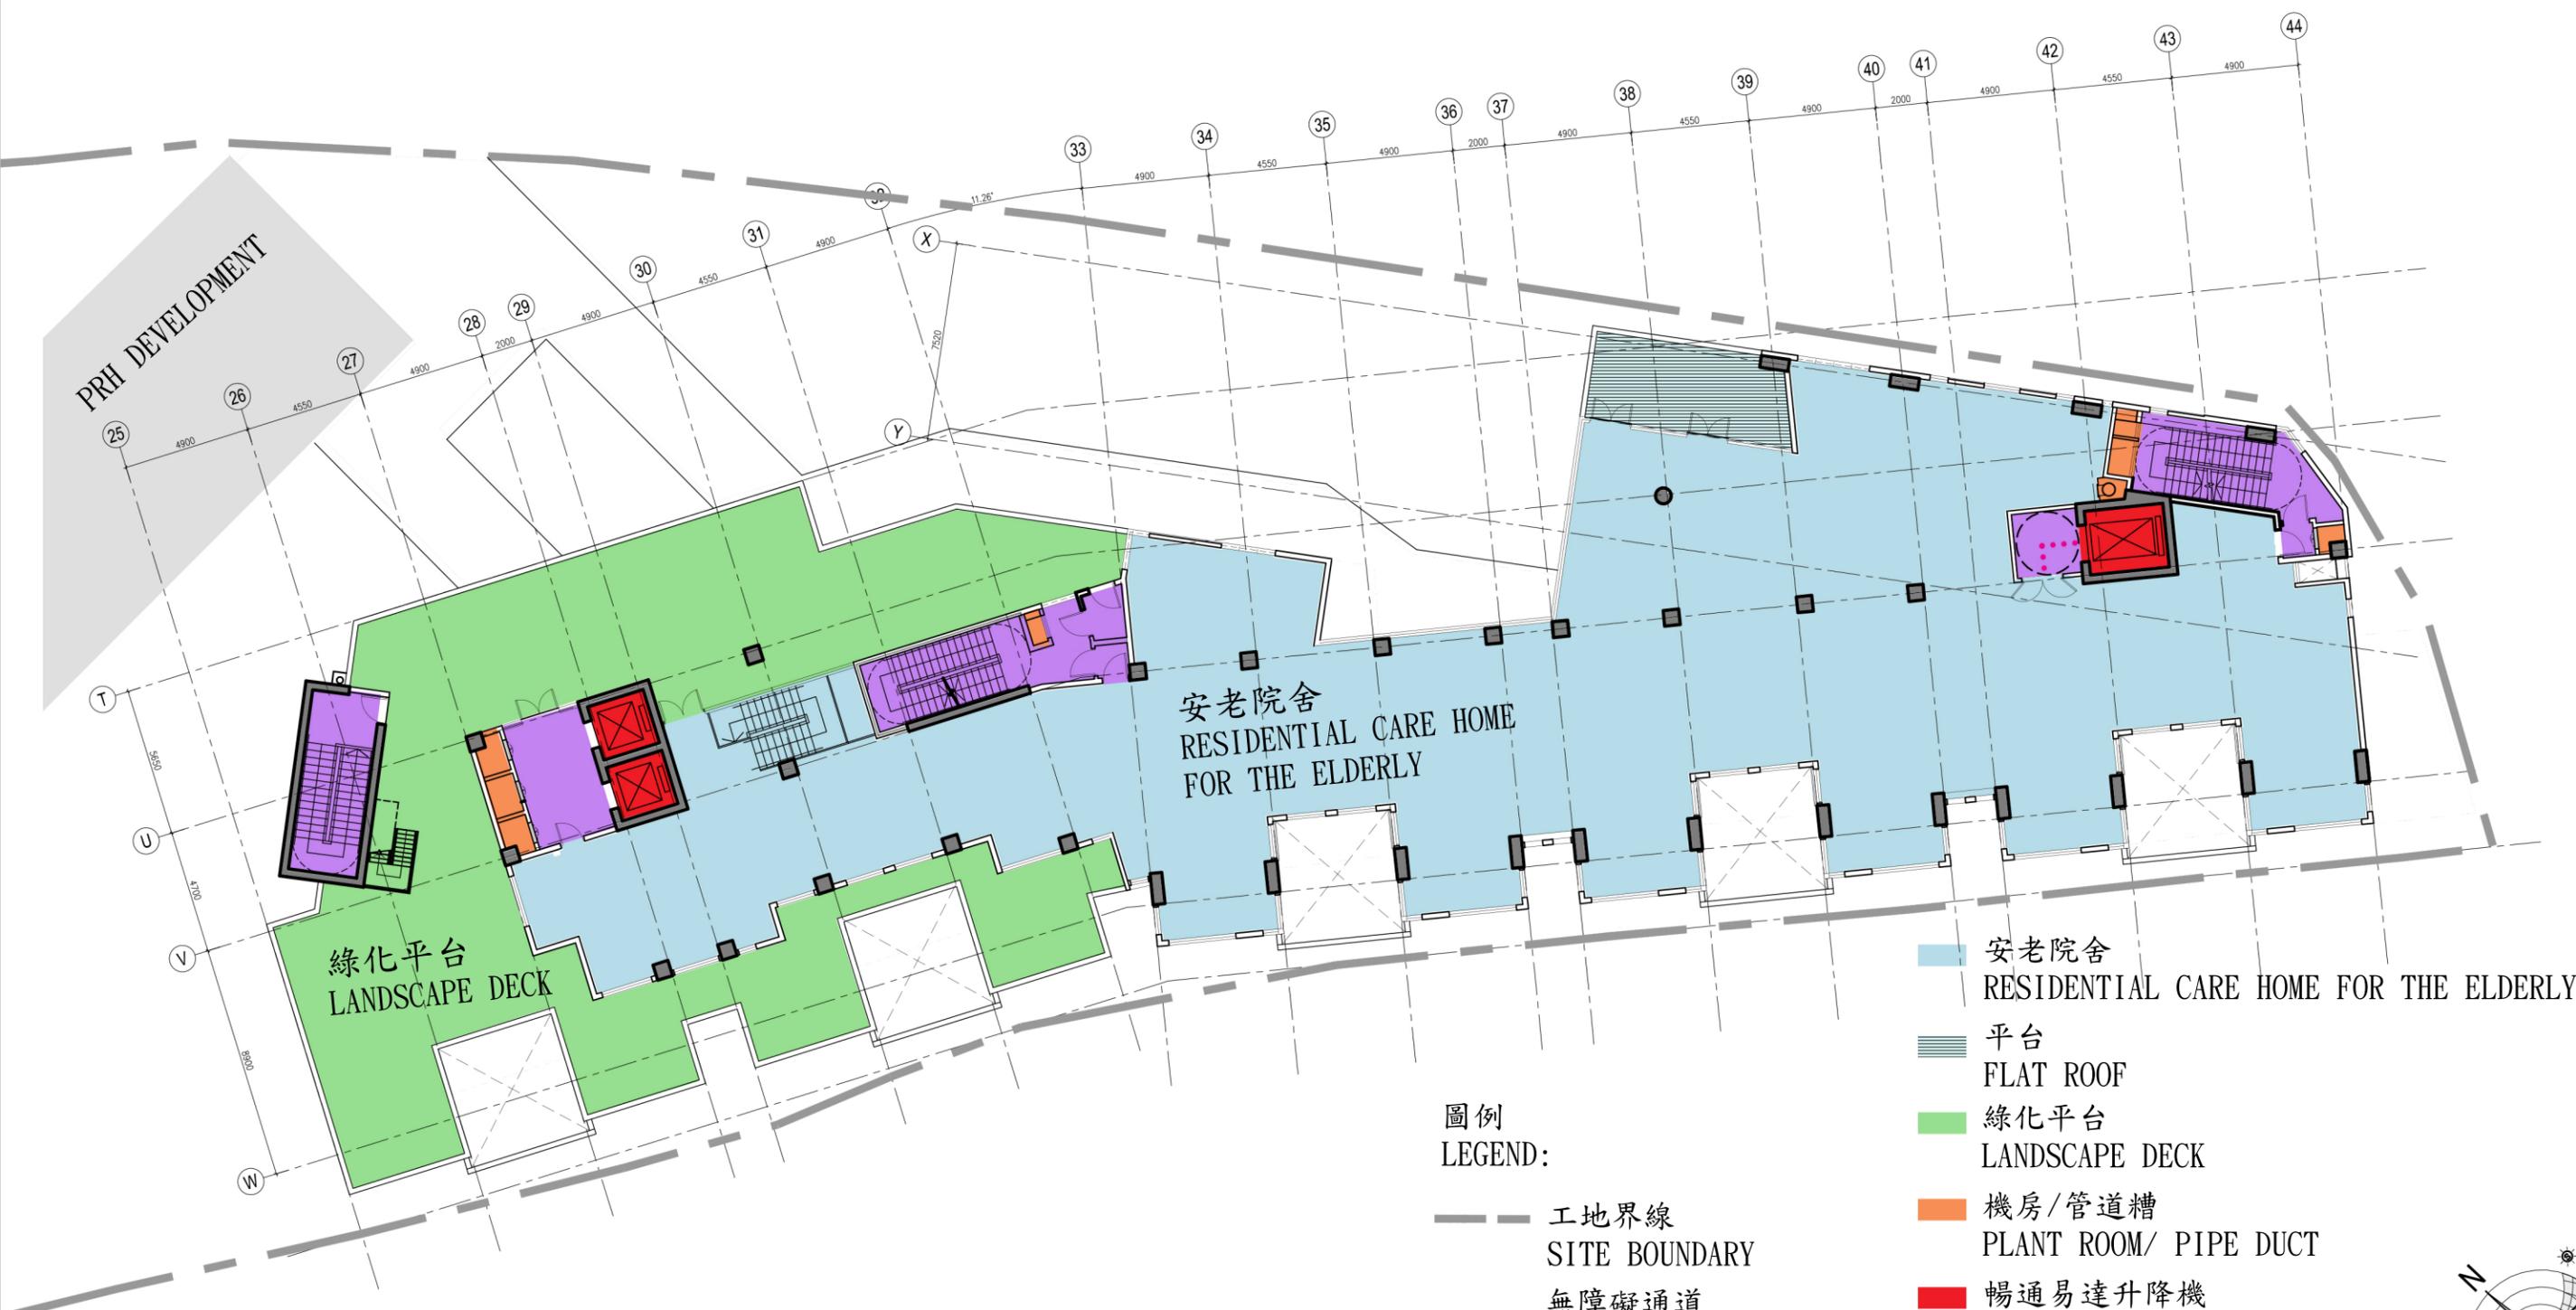


安老院舍
RESIDENTIAL CARE HOME
FOR THE ELDERLY

綠化平台
LANDSCAPE DECK

- 圖例
LEGEND:
- 工地界線
SITE BOUNDARY
 - 無障礙通道
BARRIER-FREE ACCESS

- 安老院舍
RESIDENTIAL CARE HOME FOR THE ELDERLY
- 平台
FLAT ROOF
- 綠化平台
LANDSCAPE DECK
- 機房/管道槽
PLANT ROOM/ PIPE DUCT
- 暢通易達升降機
ACCESSIBLE LIFT
- 電梯大堂及行人通道
LIFT LOBBY & CIRCULATION SPACE

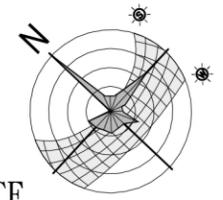

Architect
andrew lee king fun
& associates architects ltd.
18/F., Universal Trade Centre, 3 Ardwick Road, G.
Hong Kong Tel: (852) 2522 0008 Fax: (852) 2522 0371

Job
PRH DEVELOPMENT AT CHOI YEUN ROAD SITES 3 &
4, SHEUNG SHUI
上水彩園道公共房屋發展

Drawing Title
四樓平面圖(附屬設施大樓)
LEVEL 4 FLOOR PLAN (ANCILLARY FACILITIES BLOCK)

Scale 1:250 A3
Date 24 NOV 2014
Drawing No.
SK05