


Enclosure I

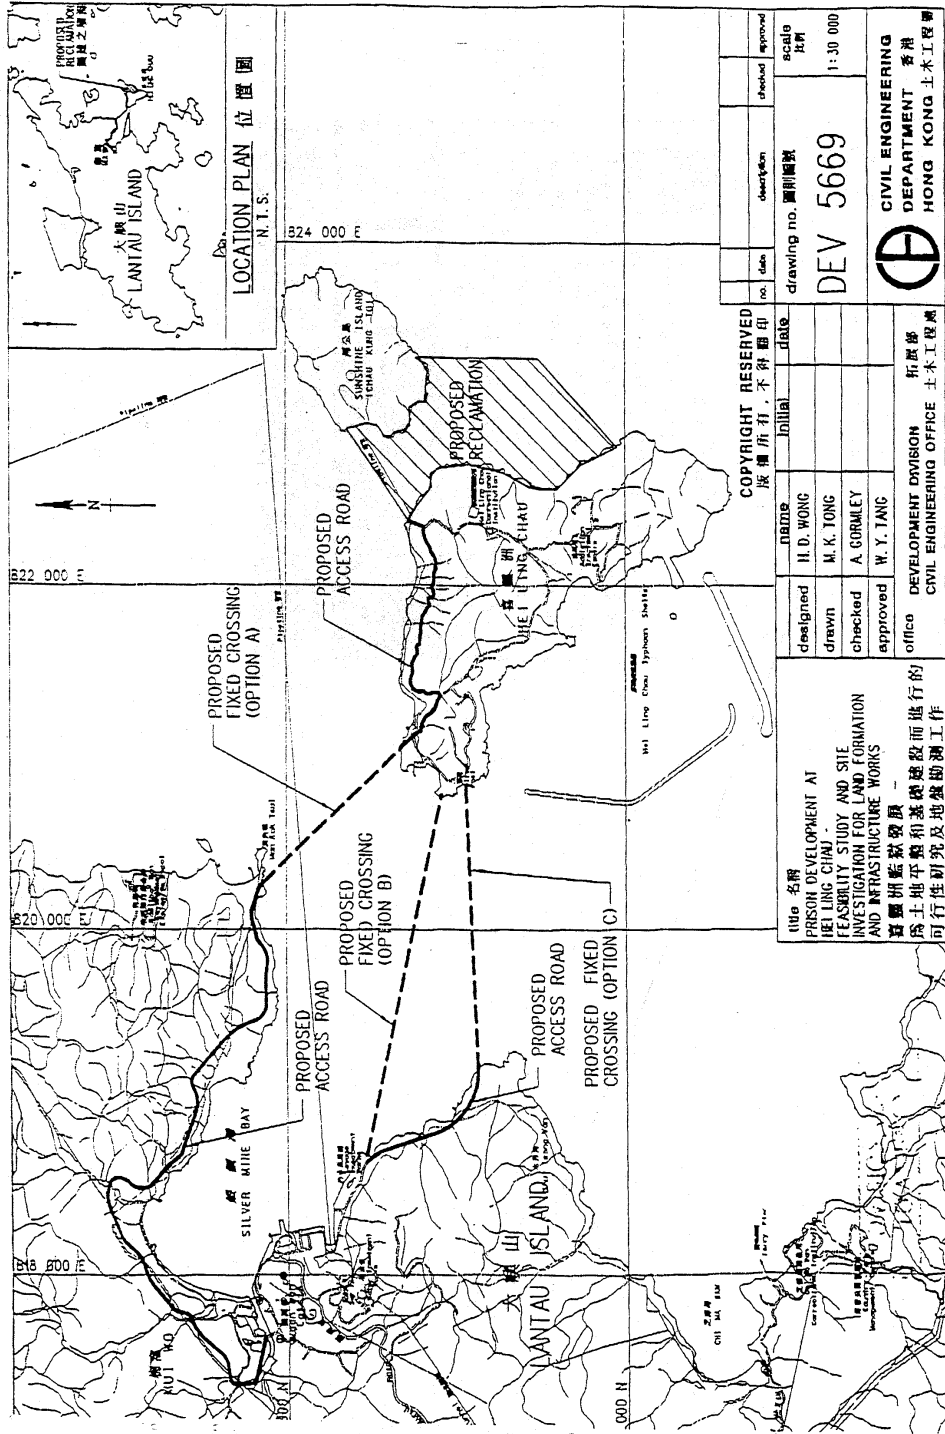

LOCATION PLAN 位置圖
N.T.S.

no.	date	description	checked	approved
drawing no. 圖則編號 DEV 5669				
scale 比例 1:30 000				

COPYRIGHT RESERVED 版權所存，不得翻印		initial	date
designed	name		
drawn	H. D. WONG		
checked	M. K. TONG		
approved	A. GORMLEY		
	W. Y. TANG		

Site 名稱
PRISON DEVELOPMENT AT
HEUNG CHAU
FEASIBILITY STUDY AND SITE
INVESTIGATION FOR LAND FORMATION
AND INFRASTRUCTURE WORKS
暫擬研擬獄政發展
為土地平整和基礎建設而進行的
可行性研究及地盤勘測工作



CIVIL ENGINEERING
DEPARTMENT 香港
HONG KONG 土木工程署
DEVELOPMENT DIVISION 發展部
CIVIL ENGINEERING OFFICE 土木工程辦事處

A3 210 x 297