



香港特別行政區政府 The Government of the Hong Kong Special Administrative Region

渠務署 Drainage Services Department

香港灣仔告士打道5號稅務大樓43樓 43/F Revenue Tower, 5 Gloucester Road, Wan Chai, Hong Kong

來函檔號 Your Ref: CB1/F/2/6(II)
本署檔號 Our Ref: () in DSD T8/4139CD
電 話 Tel: (852) 2594 7007
傳 真 Fax: (852) 2802 8194

30 October 2008

Clerk to Public Works Subcommittee
Legislative Council Secretariat
Legislative Council Building
8 Jackson Road, Central
Hong Kong

(Attn: Ms Connie Szeto)

Dear Ms Szeto,

**Public Works Subcommittee
Follow-up to Meeting on 21 May 2008**


**Supplementary Information on Landscaping Design
Pertaining to Item PWSC(2008-09)17**

We refer to your letter referenced CB1/F/2/6(II) of 22 May 2008 to the Secretary for Financial Services and the Treasury.

In considering the paper referenced PWSC(2008-09)17 on part-upgrading of 139CD to Category A – 157CD “Improvement of Fuk Man Road nullah in Sai Kung”, Members requested for information on the finalised design of the landscaping area, including the percentage of greened area, of the proposed Fuk Man Road nullah improvement project.


The landscape design works of the project have been completed. The finalised design, with greened area making up about 50% of the landscaping area under the project, is shown on the plan at Annex 1 for Members' reference.

Yours sincerely,

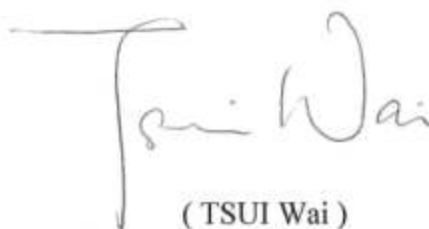
A handwritten signature in black ink that reads "Tsui Wai". The signature is written in a cursive style with a long horizontal line extending to the left from the top of the first letter.

(TSUI Wai)
for Director of Drainage Services

c.c.	SFST	(Attn.: Miss Sandra Lam)	(Fax.: 2147 5240)
	SDEV	(Attn.: Miss Fiona Yeung)	(Fax.: 2521 0497)

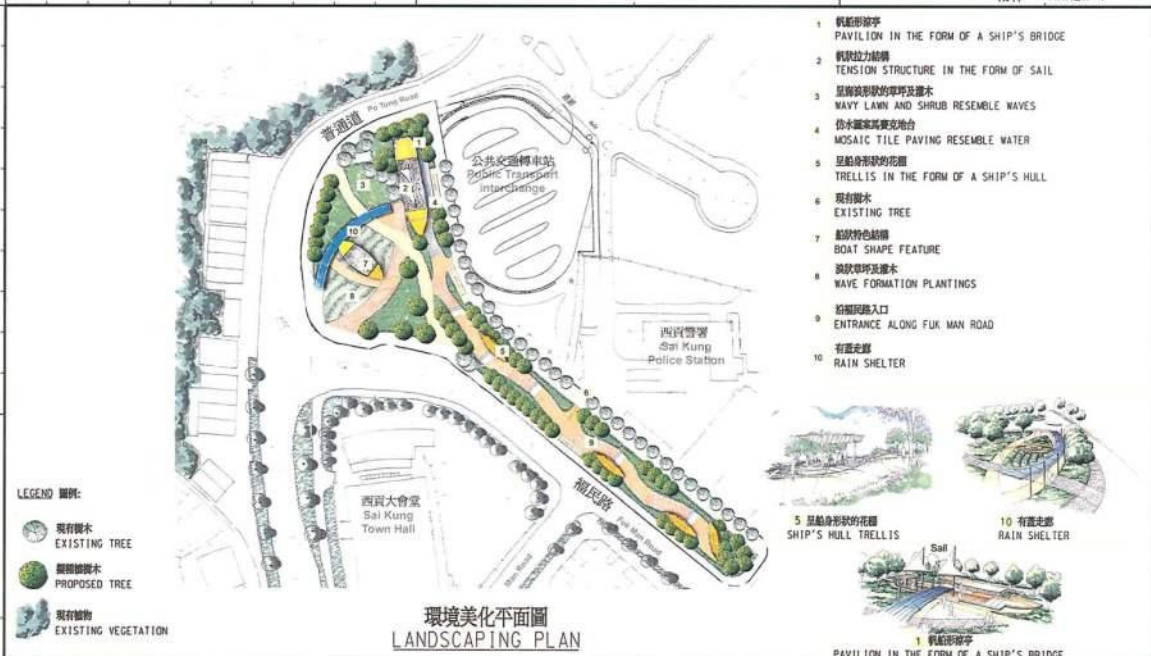

- 1 帆船形涼亭
PAVILION IN THE FORM OF A SHIP'S BRIDGE
- 2 帆狀拉力結構
TENSION STRUCTURE IN THE FORM OF SAIL
- 3 呈海浪形狀的草坪及灌木
NAVY LAWN AND SHRUB RESEMBLE WAVES
- 4 仿水濼鋪設瓷磚地台
MOSAIC TILE PAVING RESEMBLE WATER
- 5 呈船身形狀的花廊
TRELLIS IN THE FORM OF A SHIP'S HULL
- 6 現有樹木
EXISTING TREE
- 7 船狀特色結構
BOAT SHAPE FEATURE
- 8 波浪草坪及灌木
WAVE FORMATION PLANTINGS
- 9 沿福民路入口
ENTRANCE ALONG FUK MAN ROAD
- 10 有蓋走廊
RAIN SHELTER

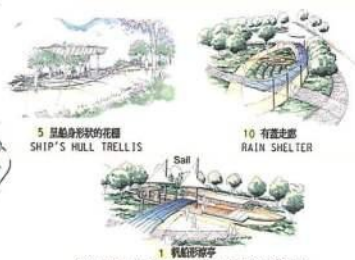

- LEGEND 圖例:
- 現有樹木
EXISTING TREE
 - 擬議樹木
PROPOSED TREE
 - 現有植物
EXISTING VEGETATION

圖則名稱 drawing title 工務工程計劃編號 157CD - 西貢福民路明渠改善計劃 PWP ITEM NO. 157CD - IMPROVEMENT OF FUK MAN ROAD NULLAH IN SAI KUNG	繪圖 drawn	T.M. LEE	日期 date 26 SEP 08	圖則編號 drawing no. 圖三A FIGURE 3A	比例 scale NTS	
	核對 checked	L.F. TAI	日期 date 26 SEP 08	保留版權 COPYRIGHT RESERVED		
	審核 approved	K.F. TAM	日期 date 26 SEP 08	香港特別行政區政府渠務署 THE GOVERNMENT OF THE HONG KONG SPECIAL ADMINISTRATIVE REGION DRAINAGE SERVICES DEPARTMENT		
	部門 office	排水工程處 DRAINAGE PROJECTS DIVISION				