


工務小組委員會在二零零九年一月七日舉行的會議
政府當局需採取跟進行動的事項
項目 PWSC(2008-09)56
49RG 元朗第 3 區公共圖書館及體育館


事項 有關劉秀成議員對圖書館是否設有足夠窗戶的關注，並詢問把擬議體育館設於圖書館之上的理由；以及陳偉業議員和甘乃威議員提出為建築物加強綠化措施(包括以垂直種植模式進行綠化)的要求，政府當局會在有關的財務委員會會議舉行前提供進一步資料，當中包括更詳細的平面圖，以供委員參閱。


回應 圖書館的設計已包括設置足夠的窗戶，以便利用天然陽光改善閱讀環境。顯示圖書館窗戶位置的詳細平面圖載於 附件 A 和附件 B。


設置擬議體育館的處所不可以有垂直建築結構，而且應設有長跨距上蓋。把體育館設在頂層是較可取的做法，就結構而言亦合乎理想，可達到成本效益。把不向公眾開放的中央書庫設在體育館之下和圖書館之上，可以盡量減低體育館活動可能對圖書館使用者造成的噪音滋擾。


顯示工程計劃加強綠化的措施(包括以垂直種植模式進行綠化)的平面圖載於 附件 C 和附件 D。

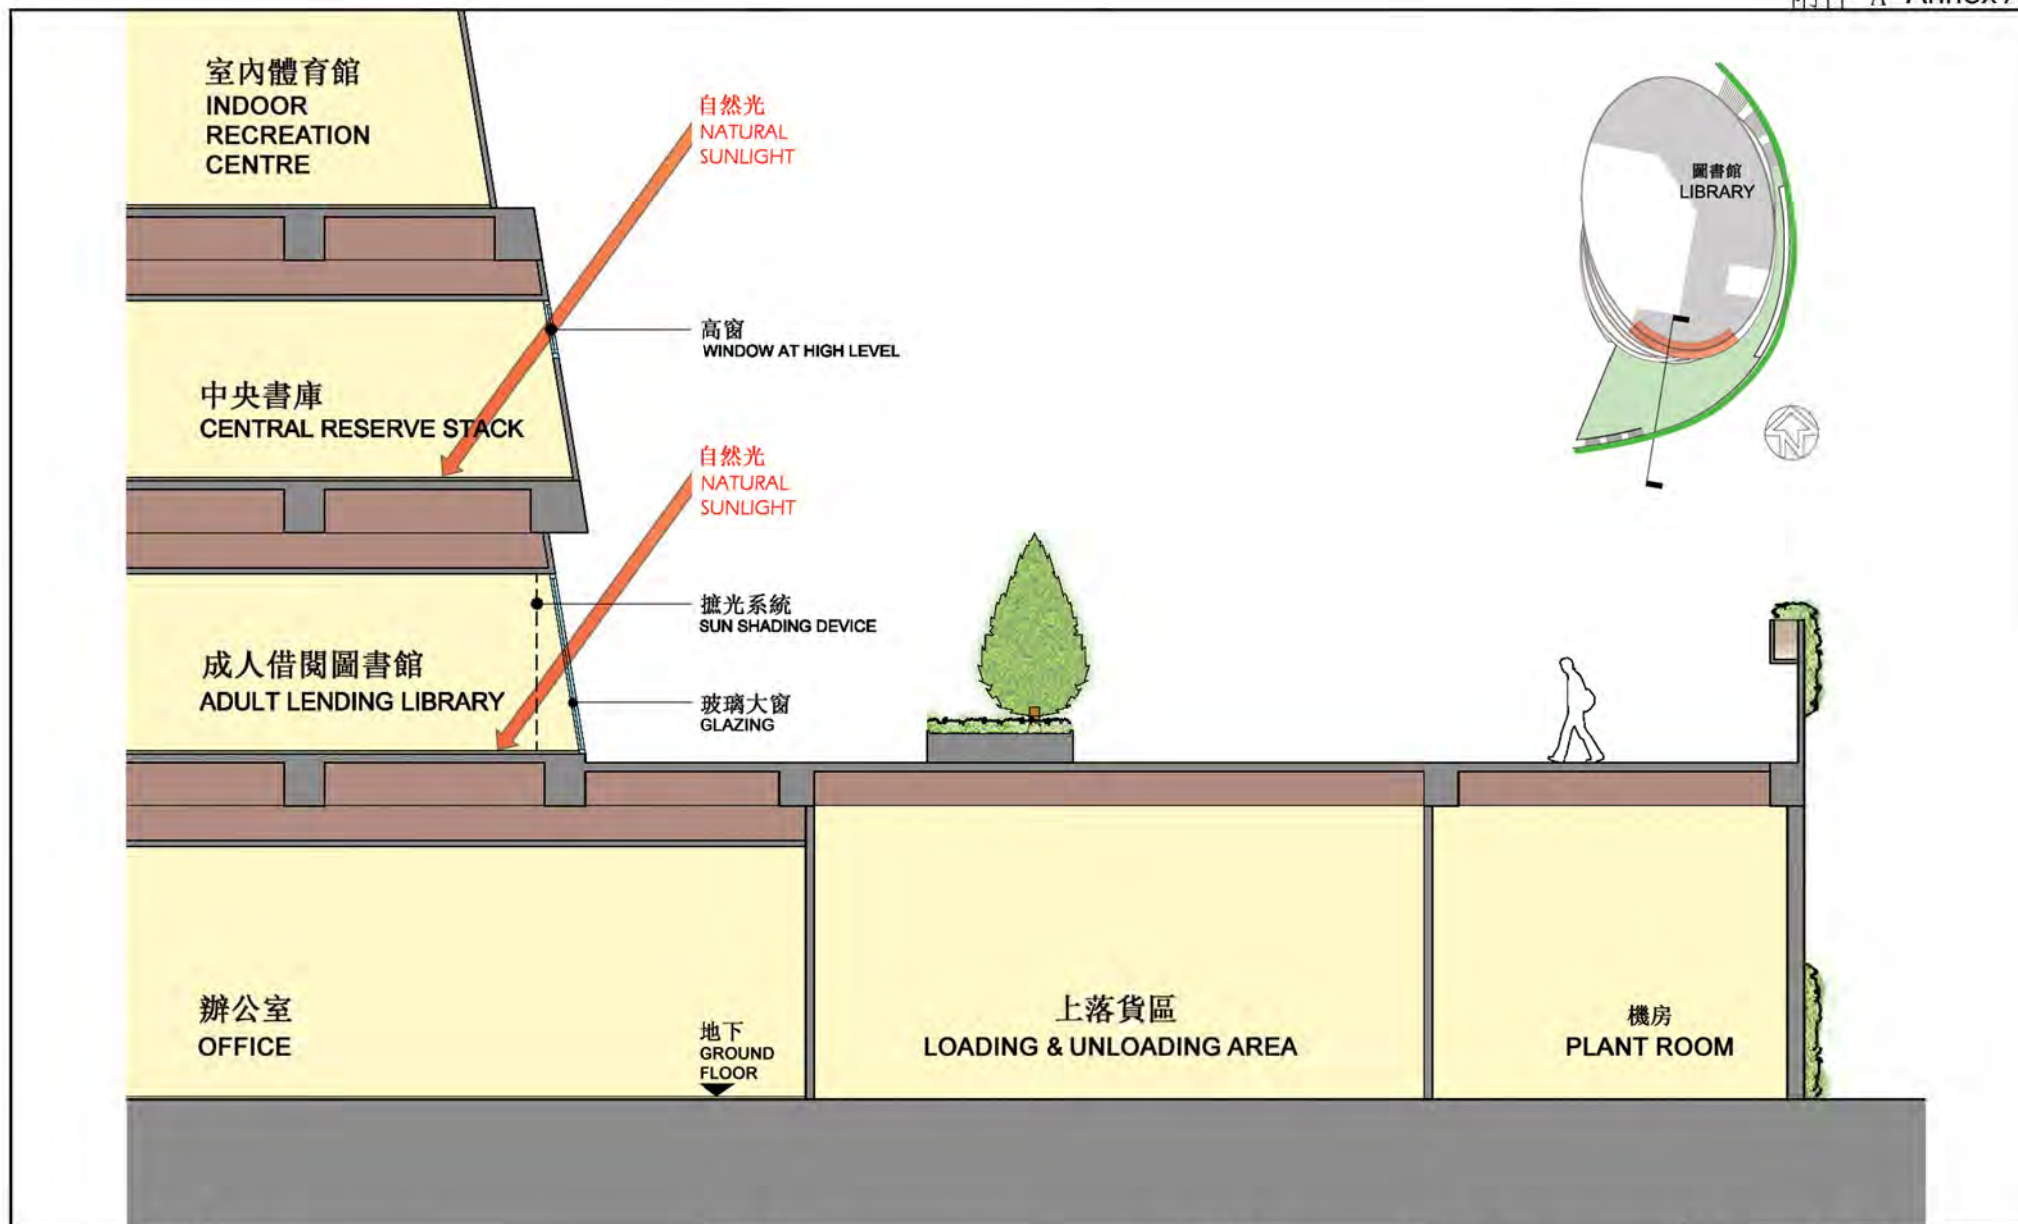


title 49 RG PUBLIC LIBRARY & INDOOR RECREATION CENTRE IN AREA 3, YUEN LONG 元朗第3區公共圖書館及體育館	drawn by LUK KAI SUN	date JAN 09	drawing no. sk08-07	size A4	scale N/A
	checked by KAH WONG	date JAN 09			
	office ARCHITECTURAL BRANCH	 ARCHITECTURAL SERVICES DEPARTMENT			

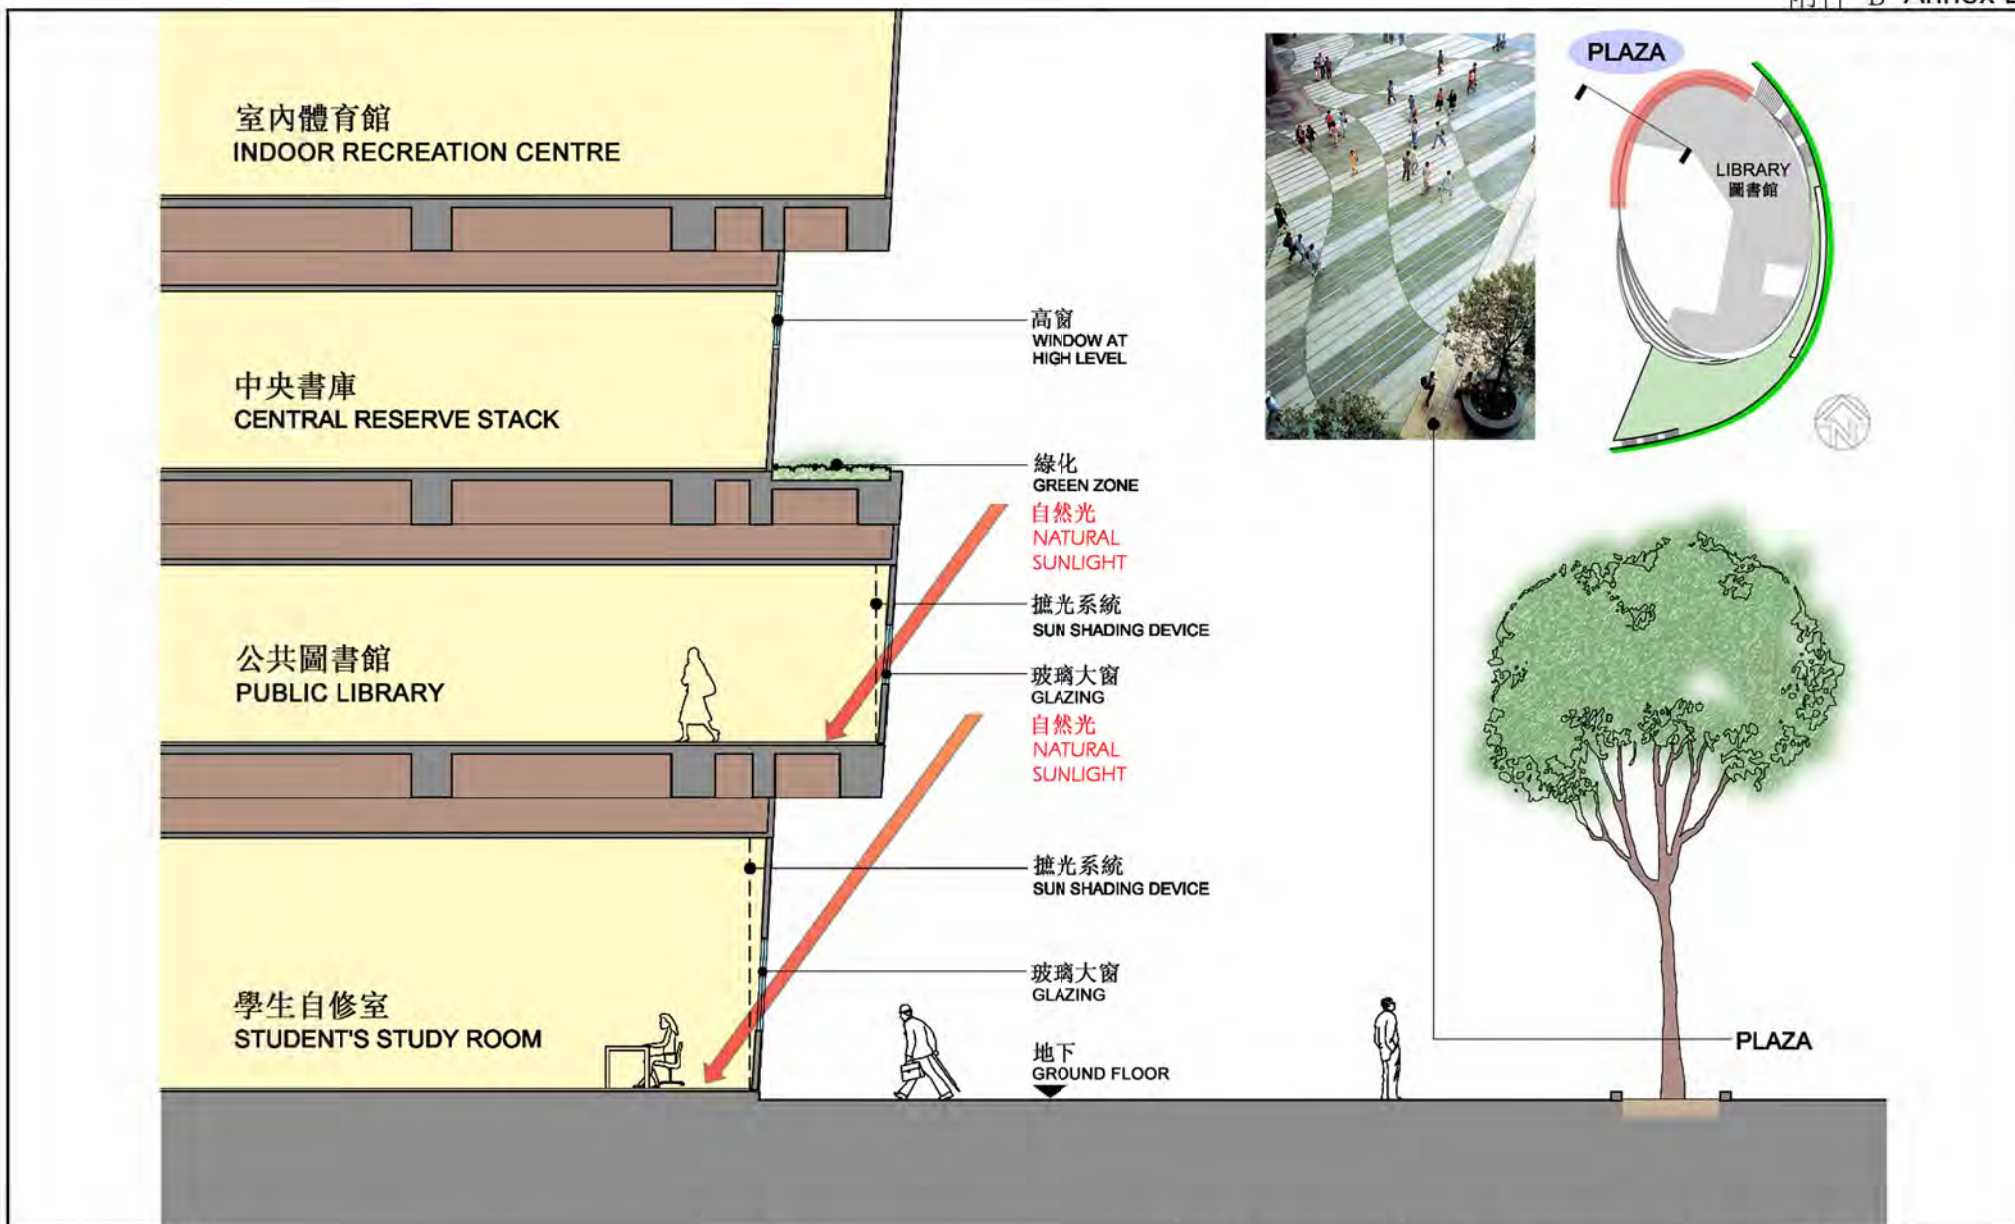


title 49 RG PUBLIC LIBRARY & INDOOR RECREATION CENTRE IN AREA 3, YUEN LONG 元朗第3區公共圖書館及體育館	drawn by LUK KAI SUN	date JAN 09	drawing no. sk08-05	size A4	scale N/A
	checked by KAH WONG	date JAN 09			
	office ARCHITECTURAL BRANCH	 ARCHITECTURAL SERVICES DEPARTMENT			

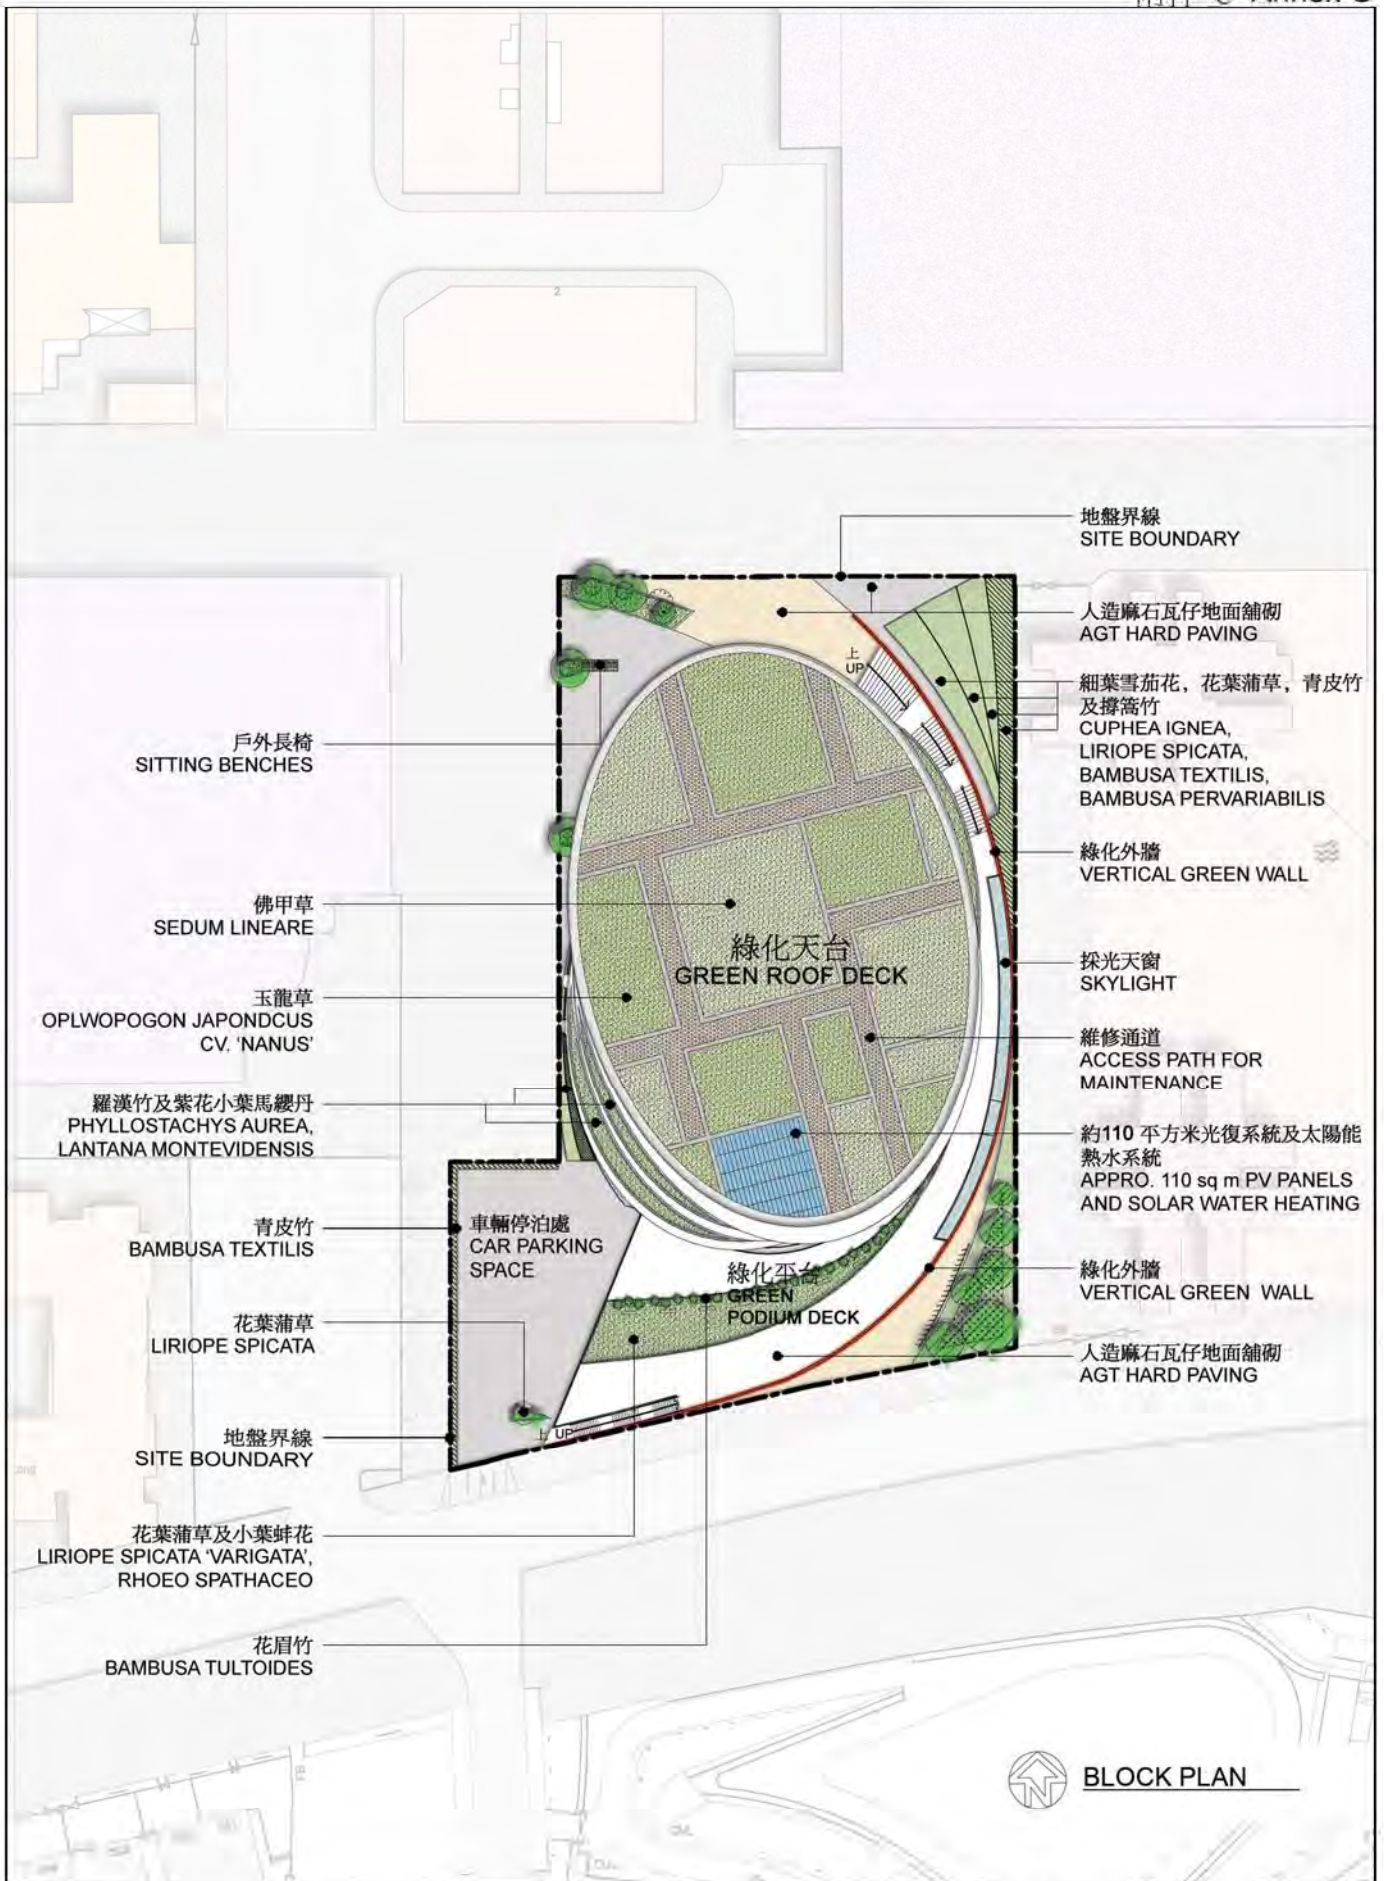

 BLOCK PLAN

title 49 RG PUBLIC LIBRARY & INDOOR RECREATION CENTRE IN AREA 3, YUEN LONG 元朗第3區公共圖書館及體育館	drawn by LUK KAI SUN	date JAN 09	drawing no. sk08-01	size A4	scale N/A
	checked by KAH WONG	date JAN 09	 ARCHITECTURAL SERVICES DEPARTMENT		
	office ARCHITECTURAL BRANCH				



title 49 RG PUBLIC LIBRARY & INDOOR RECREATION CENTRE IN AREA 3, YUEN LONG 元朗第3區公共圖書館及體育館	drawn by LUK KAI SUN	date JAN 09	drawing no. sk08-08	size A4	scale N/A
	checked by KAH WONG	date JAN 09			
	office ARCHITECTURAL BRANCH	 ARCHITECTURAL SERVICES DEPARTMENT			