

**Public Works Subcommittee Meeting on 7 January 2009
Issue Requiring Follow-up Actions by the Administration**


Item PWSC(2008-09)57

264RS Swimming pool complex in Area 1 (San Wai Court), Tuen Mun

Issue At the request of Hon Albert CHAN, the Administration agreed to provide, before the relevant FC meeting, the layout plan of the indoor heated swimming pool at the proposed swimming pool complex for members' reference.

Response

The layout plan of the proposed swimming pool complex in Area 1 (San Wai Court), Tuen Mun, showing the indoor heated swimming pool, is attached at Annex for members' reference.

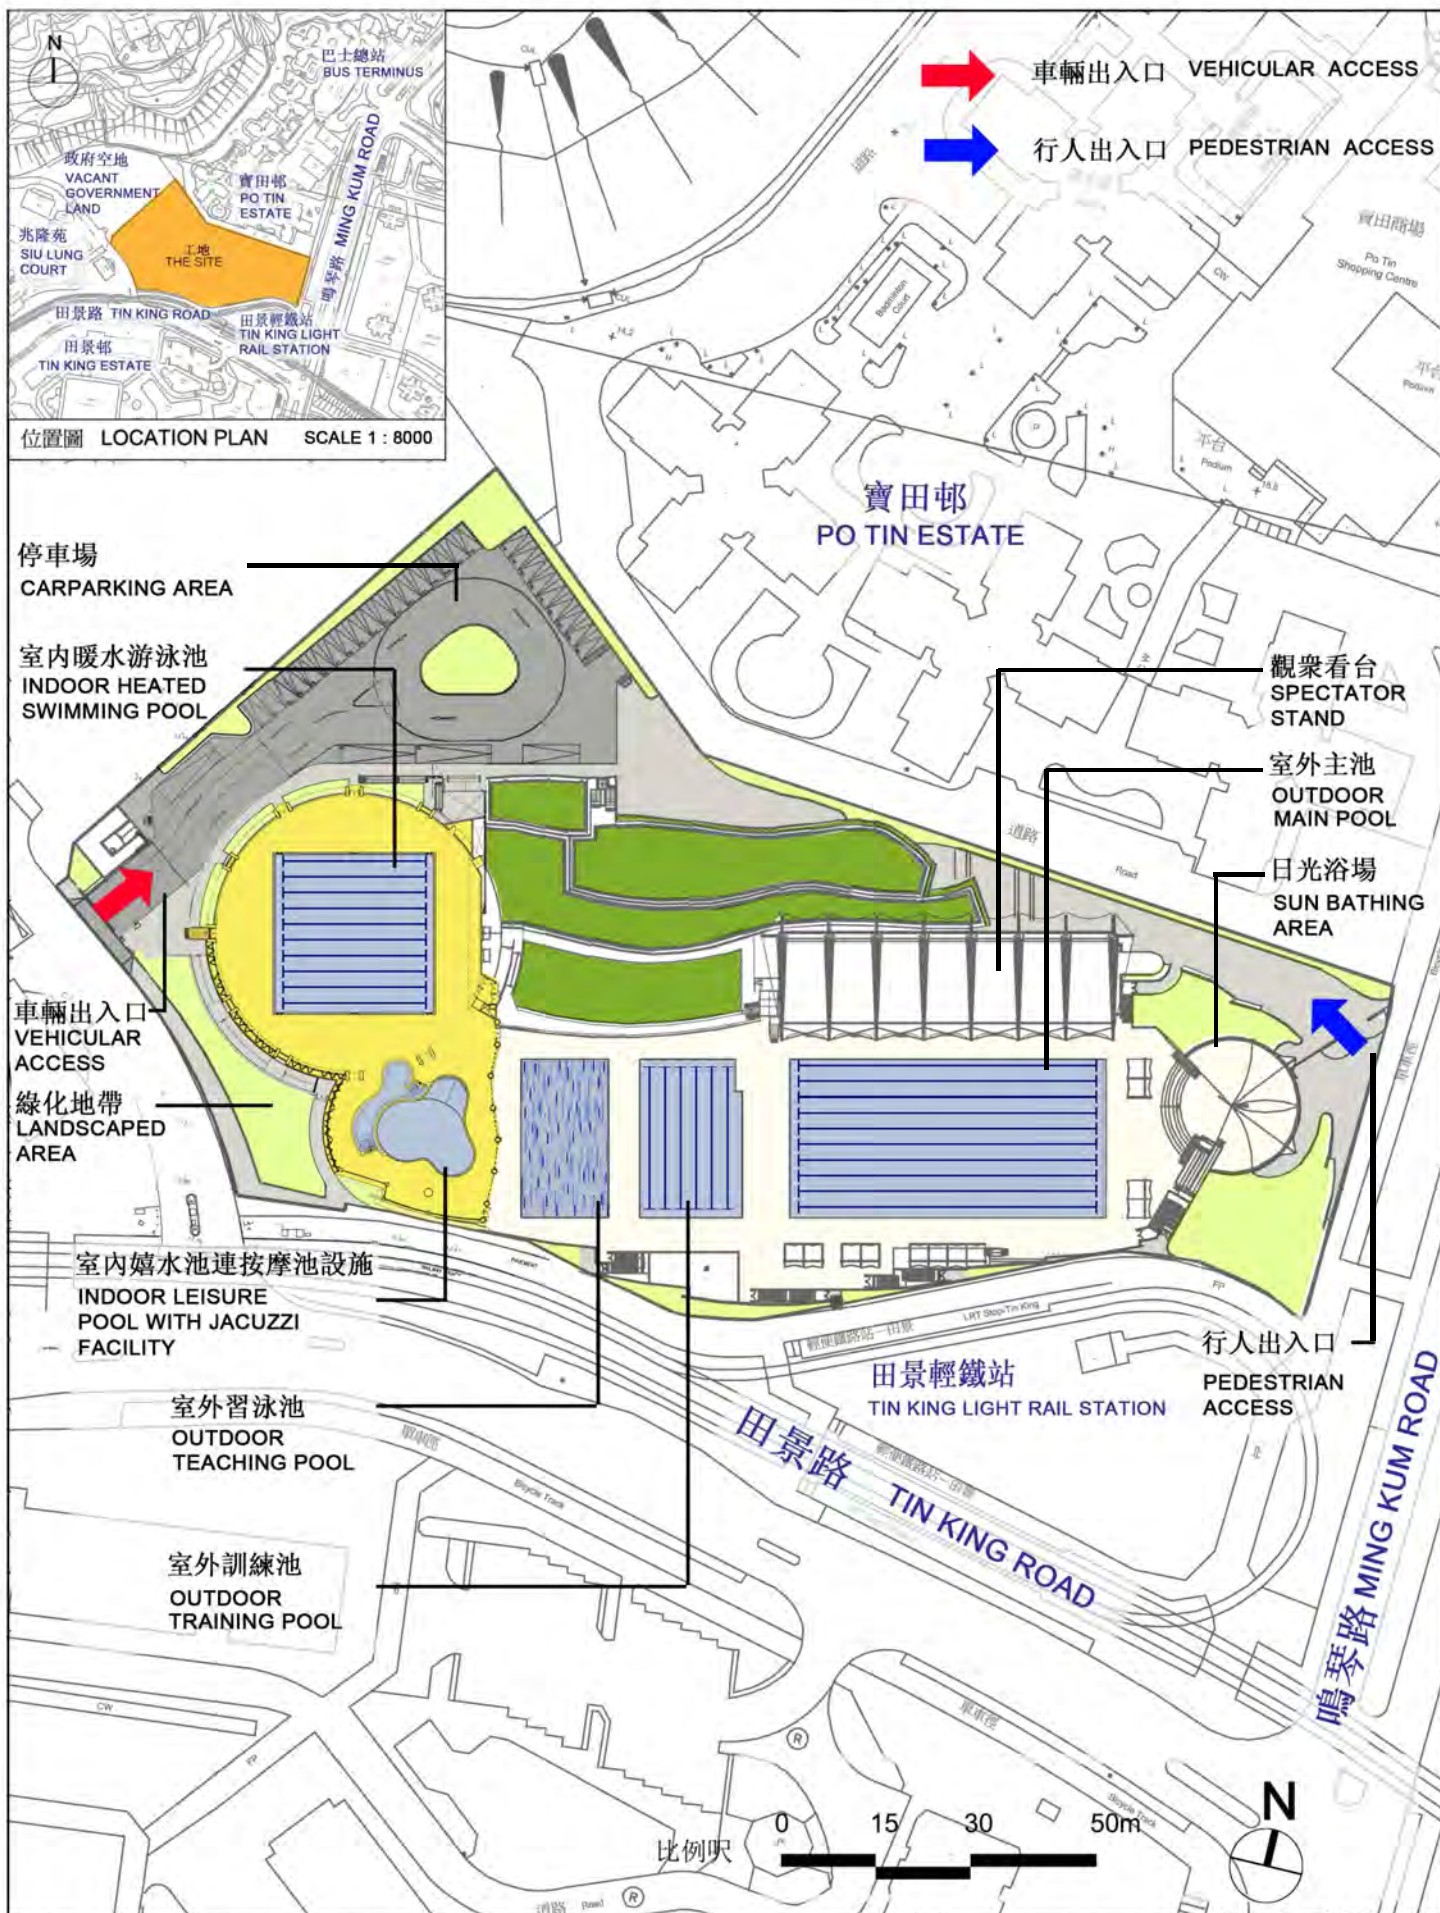

位置圖 LOCATION PLAN SCALE 1 : 8000

264RS
 LAYOUT PLAN OF
 SWIMMING POOL COMPLEX IN AREA 1
 (SAN WAI COURT), TUEN MUN
 屯門第1區(新圍苑)
 游泳池場館平面圖

drawn by	EUY	date	14/01/2009
approved by	py	date	14/01/2009
office	ARCHITECTURAL BRANCH		

drawing no.	scale
AB/5127/SK033	1 : 1200
 ARCHITECTURAL SERVICES DEPARTMENT	