

LEGISLATIVE COUNCIL BRIEF

Waste Disposal (Designated Waste Disposal Facility) Regulation (Amendment of Schedule 1) Notice 2016

Waste Disposal (Charges for Disposal of Construction Waste) Regulation (Amendment of Schedule 4) Notice 2016

INTRODUCTION

The Secretary for the Environment has updated the plan number of Tseung Kwan O Area 137 Fill Bank (“TKOFB”) pursuant to Section 8 of the Waste Disposal (Designated Waste Disposal Facility) Regulation (Cap. 354 sub. leg. L) and Section 23 of the Waste Disposal (Charges for Disposal of Construction Waste) Regulation (Cap. 354 sub. leg. N).

JUSTIFICATIONS

2. The TKOFB is a designated waste disposal facility specified in Schedule 1 to the Waste Disposal (Designated Waste Disposal Facility) Regulation (Cap. 354L) and a public fill reception facility specified in Part 1 of Schedule 4 to the Waste Disposal (Charges for Disposal of Construction Waste) Regulation (Cap. 354N). The premises of the TKOFB is currently managed by the Civil Engineering and Development Department (“CEDD”) and the Highways Department. The CEDD has taken out a lot of land from the boundaries of the TKOFB and returned the lot to the Lands Department for other uses. Therefore, the plan numbered P 20332-3 which delineates the boundaries of the TKOFB listed in the relevant Schedules to the above two Regulations has to be amended and updated.

AMENDMENTS TO THE REGULATIONS

3. The Secretary for the Environment may, pursuant to Section 8 of the Waste Disposal (Designated Waste Disposal Facility) Regulation (Cap. 354 sub. leg. L), amend the designated waste disposal facilities specified in Schedule 1 to the Waste Disposal (Designated Waste Disposal Facility) Regulation (Cap. 354L), and pursuant to Section 23 of the Waste Disposal (Charges for Disposal of Construction Waste) Regulation (Cap. 354 sub. leg. N), amend the public fill reception facilities specified in Part 1 of Schedule 4 to the Waste Disposal (Charges for Disposal of Construction Waste) Regulation (Cap. 354N).

4. The updated plan numbered P 20332-3-A is at Annex for reference. We plan to publish the notices for amending the plan number in the Gazette on 29 April 2016, and the amended plan will take effect on 23 June 2016.

IMPLICATIONS

5. The amendment of the boundaries of the TKOFB will not have any impact to the operation of the fill bank.


CONSULTATION

6. The lot of land taken out from the boundaries of the TKOFB will be returned to the Lands Department for other uses. The Government plans to make use of the lot for leasing as a short-term tenancy site to skip operators for storing idling skips. The Administration reported the work progress for enhancing the management of roadside skips to the Panel on Environmental Affairs on 25 April 2016, including the proposed amendment to the boundaries of the TKOFB and the plan to publish notices for the updated plan number in the Gazette, with a view to invite tenders for the lot in TKOFB in this year. The Panel has no objection to the proposal.


ENQUIRES

7. For any enquiries, please contact Mr. Joe FONG, Principal Environmental Protection Officer (Regional Office (South)) of the Environmental Protection Department (Tel: 2516 1800).

Environment Bureau
27 April 2016

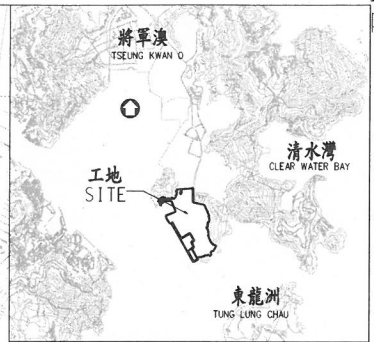

索引圖 KEY PLAN
比例 SCALE 示意 DIAGRAMMATIC

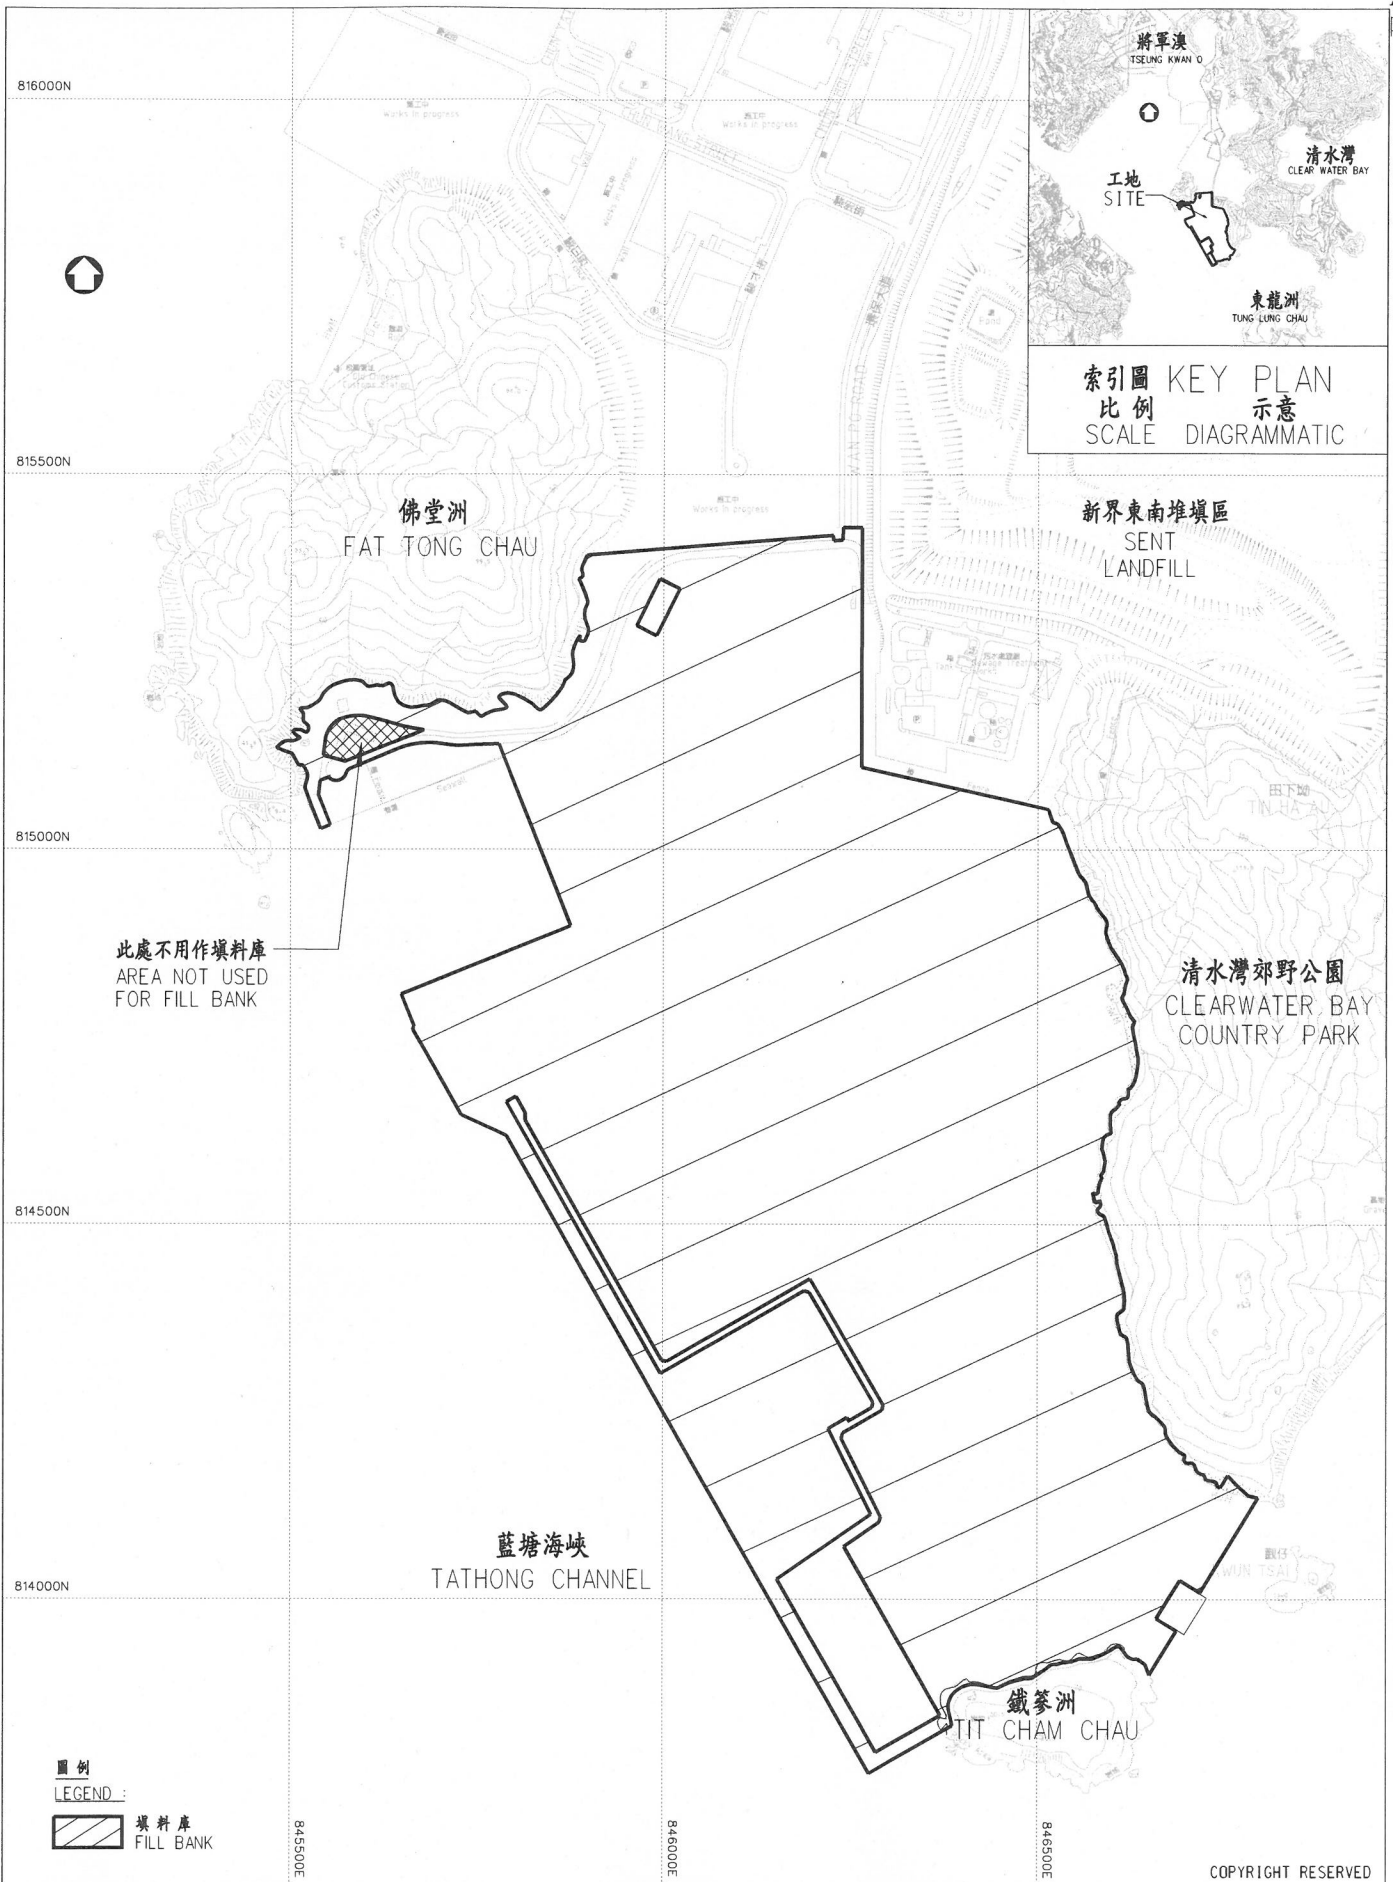

圖例
LEGEND :
[Symbol] 填料庫
FILL BANK

COPYRIGHT RESERVED

drawing title
將軍澳第 1 3 7 區填料庫
TSEUNG KWAN O AREA 137 FILL BANK

	name	initial	date
designed	C. T. CHOCK		
drawn	K. Y. TAM		
checked	C. T. CHOCK		
approved	C. K. LAM		
office	FILL MANAGEMENT DIVISION CIVIL ENGINEERING OFFICE		

drawing no. P20332-3-A
scale 1:10000 OR AS SHOWN

CIVIL ENGINEERING AND DEVELOPMENT DEPARTMENT

Waste Disposal (Designated Waste Disposal Facility) Regulation (Amendment of Schedule 1) Notice 2016

(Made by the Secretary for the Environment under section 8 of the Waste Disposal (Designated Waste Disposal Facility) Regulation (Cap. 354 sub. leg. L))

1. Commencement

This Notice comes into operation on 23 June 2016.

2. Waste Disposal (Designated Waste Disposal Facility) Regulation amended

The Waste Disposal (Designated Waste Disposal Facility) Regulation (Cap. 354 sub. leg. L) is amended as set out in section 3.

3. Schedule 1 amended (designated waste disposal facilities)

Schedule 1, item 21—

Repeal

“P 20332-3”

Substitute

“P 20332-3-A”.



Secretary for the Environment

2016 4.26

Explanatory Note

This Notice amends Schedule 1 to the Waste Disposal (Designated Waste Disposal Facility) Regulation (Cap. 354 sub. leg. L) to update the plan number of Tseung Kwan O Area 137 Fill Bank.

Waste Disposal (Charges for Disposal of Construction Waste) Regulation (Amendment of Schedule 4) Notice 2016

(Made by the Secretary for the Environment under section 23 of the Waste Disposal (Charges for Disposal of Construction Waste) Regulation (Cap. 354 sub. leg. N))

1. Commencement

This Notice comes into operation on 23 June 2016.

2. Waste Disposal (Charges for Disposal of Construction Waste) Regulation amended

The Waste Disposal (Charges for Disposal of Construction Waste) Regulation (Cap. 354 sub. leg. N) is amended as set out in section 3.

3. Schedule 4 amended (charges for disposal of construction waste at public fill reception facilities)

Schedule 4, Part 1, item 1—

Repeal

“P 20332-3”

Substitute

“P 20332-3-A”.



Secretary for the Environment

2016 4.26

Waste Disposal (Charges for Disposal of Construction Waste) Regulation
(Amendment of Schedule 4) Notice 2016

Explanatory Note
Paragraph 1

3

Explanatory Note

This Notice amends Schedule 4 to the Waste Disposal (Charges for Disposal of Construction Waste) Regulation (Cap. 354 sub. leg. N) to update the plan number of Tseung Kwan O Area 137 Fill Bank.