

本署檔案  
OUR REF : EP 20/08/101A  
來函檔案  
YOUR REF :  
電話  
TEL NO : 2594 6311  
圖文傳真  
FAX NO : 2877 6370  
電子郵件  
E-MAIL : ckchen@epd.gov.hk  
網址  
HOMEPAGE : <http://www.epd.gov.hk>

Environmental Protection Department

48/F, Revenue Tower  
5 Gloucester Road  
Wan Chai  
Hong Kong



環境保護署  
香港灣仔  
告士打道五號  
稅務大樓  
四十八樓

30 May 2018

Ms Doris LO  
Clerk to Panel on Environmental Affairs  
Legislative Council Secretariat  
Legislative Council Complex  
1 Legislative Council Road  
Central, Hong Kong

Dear Ms LO,

**Public Works Subcommittee**  
**Follow-up to meeting on 19 May 2018**  
**Supplementary Information pertaining to item PWSC(2018-19)16**

The Public Works Subcommittee meeting on 19 May 2018 requested the Government to provide supplementary information on the detailed layout plan of the proposed village sewerage system for Tong To in Sha Tau Kok under PWP item 345DS (North District sewerage stage 2 part 2A) before submission of PWSC(2018-19)16 to the Finance Committee for consideration of funding approval. The relevant information is hereby attached in **Annex 1**.

Yours sincerely,

(C K CHEN)


for Director of Environmental Protection

Annex 1: Supplementary Information for PWP Item No. 345DS - Detailed layout plan for Tong To Village Sewerage

c.c.

SFST (Attn: Ms. Crystal PANG) (Fax: 2147 5240)

DDS (Attn: Mr Bernard LAU) (Fax: 3104 6426)

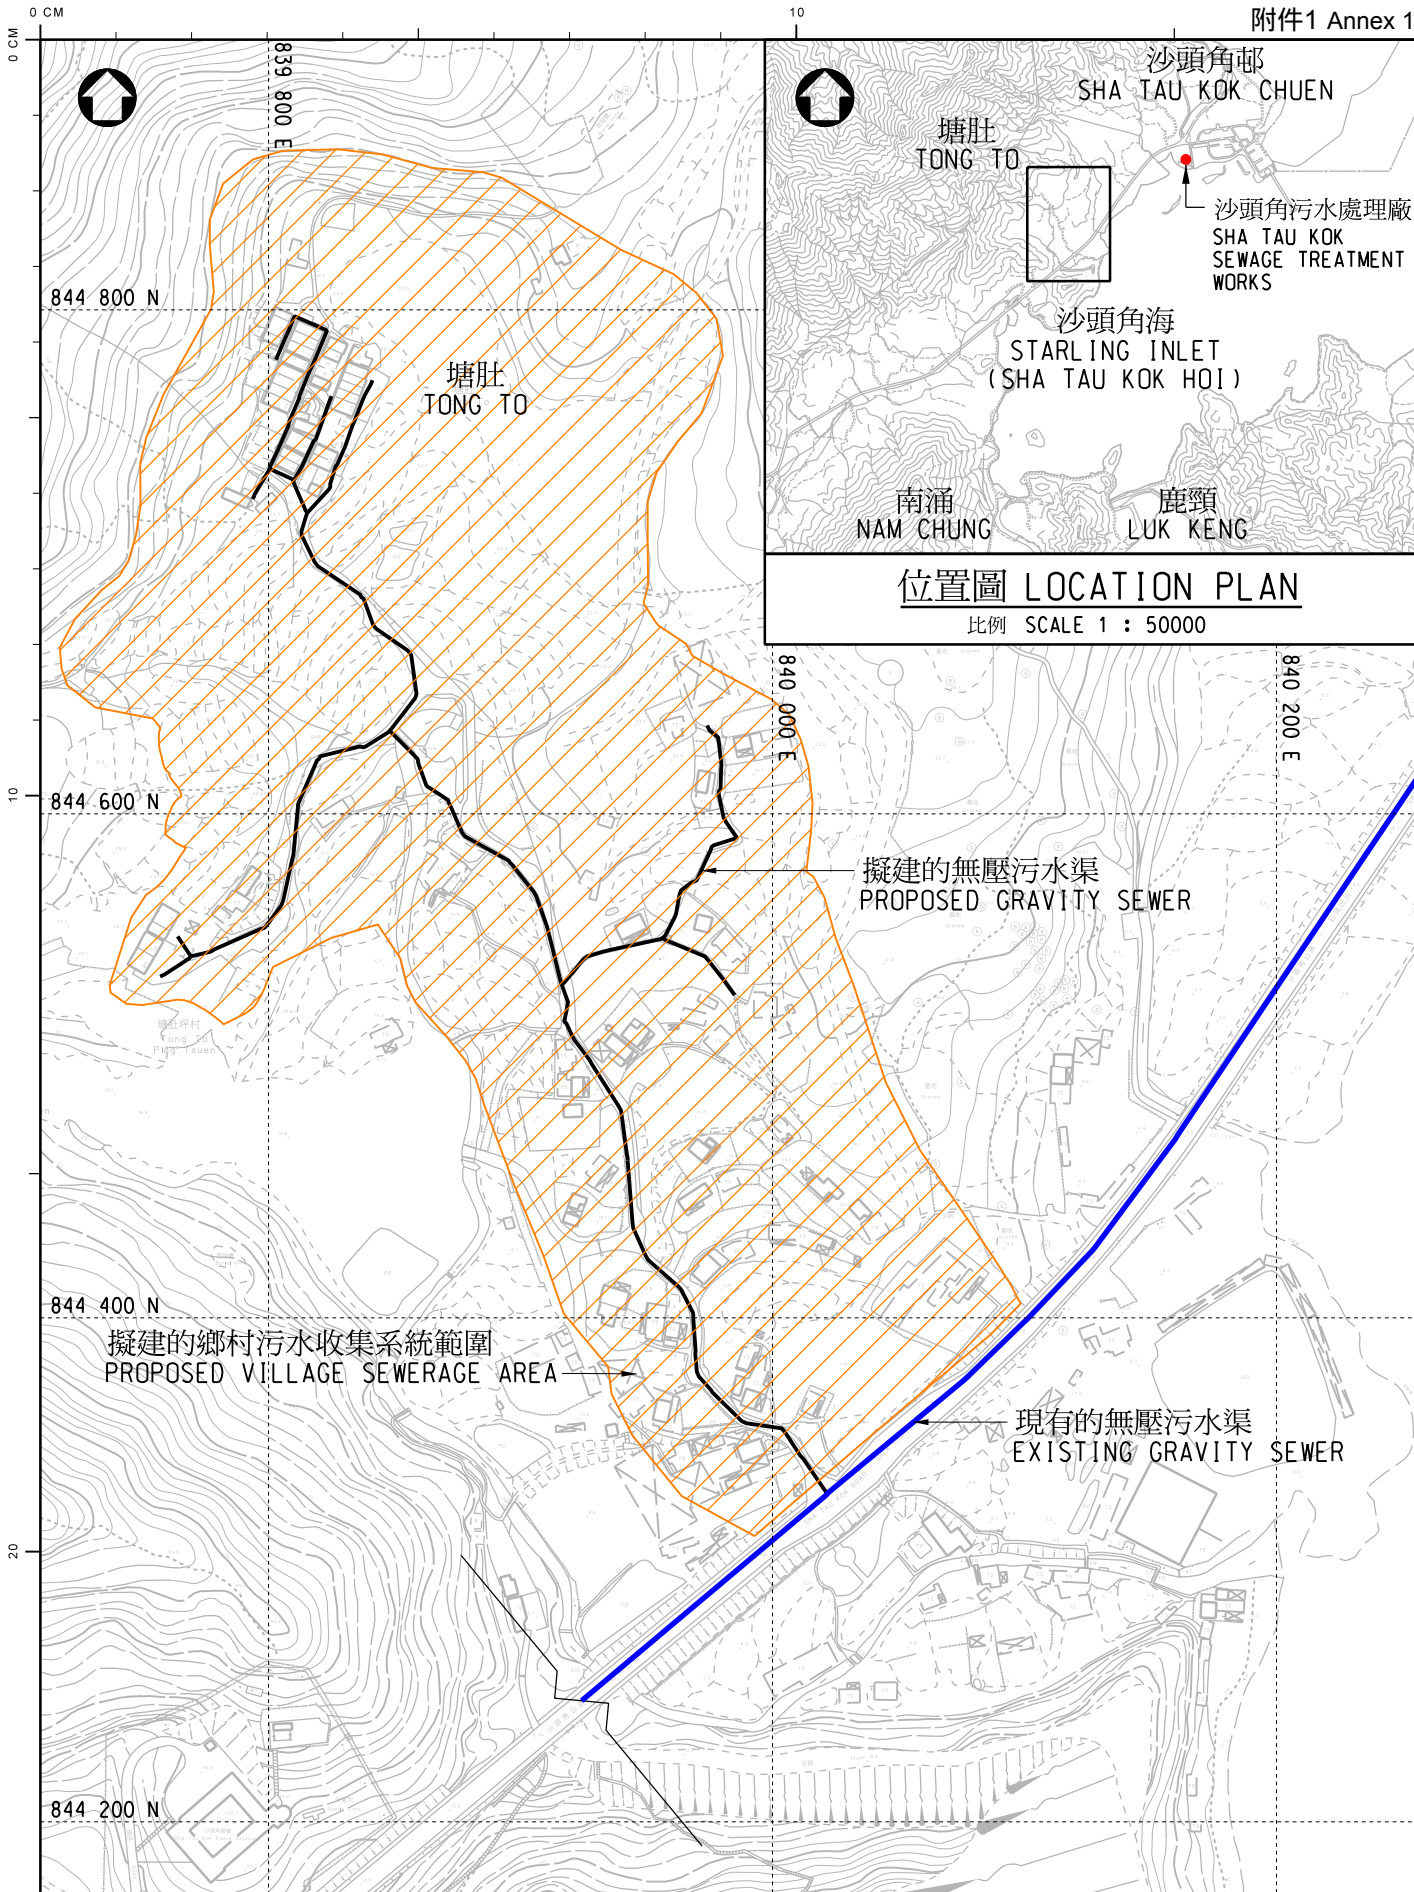

圖則名稱 drawing title	繪畫 drawn SIGNED K. S. LEUNG	日期 date 29 MAY 2018	修改項目 description	簡簽 initial
工務工程計劃編號345DS的補充資料 - 塘肚鄉村污水收集系統的詳細位置平面圖 SUPPLEMENTARY INFORMATION FOR PWP ITEM NO. 345DS - DETAILED LAYOUT PLAN FOR TONG TO VILLAGE SEWERAGE	核對 checked SIGNED Ir S. Y. LAU	日期 date 29 MAY 2018	圖則編號 drawing no. DCM/2018/019	比例 scale 1 : 3000 OR AS SHOWN
	批核 approved SIGNED Ir C. L. LO	日期 date 29 MAY 2018		
	部門 office 顧問工程管理部 CONSULTANTS MANAGEMENT DIVISION			保留版權 COPYRIGHT RESERVED