

政府總部
發展局
工務科

香港添馬添美道 2 號
政府總部西翼



Works Branch
Development Bureau
Government Secretariat
West Wing, Central Government Offices,
2 Tim Mei Avenue, Tamar
Hong Kong

本局檔號 Our reference : () in DEVB(CR)(W) 1-150/136
來函檔號 Your reference :
電話號碼 Tel No.: : 3509 8276
傳真號碼 Fax No.: : 2810 8502

3 April 2019

Finance Committee Secretariat
Legislative Council
Legislative Council Complex
1 Legislative Council Road, Central
Hong Kong
(Attn: Ms Anita SIT)

Dear Ms Sit,

Follow-up to
Meeting of the Legislative Council Finance Committee
held on 30 November 2018

In its meeting of 30 November 2018, the Finance Committee of Legislative Council discussed and approved the funding proposal of the PWP Item 702CL - “Kai Tak development – remaining infrastructure works for developments at the former runway and south apron” (FCR(2018-19)60). At Member’s request made in the above meeting, we provide below supplementary information on the two proposed salt water pumping station and sewage pumping station (the “Two Infrastructure Items”) to be formed under the project at the former runway:

- (i) the specific locations, cross-section of the systems (such as drainage and sewerage systems, waterworks and ancillary works, etc.) and artist impression of the Two Infrastructure Items are given in **Annex**; and

- (ii) building parameters (such as areas and heights): the Two Infrastructure Items, with a total land area of about 3 000 square metres and building height of about 6 metres above the ground, will provide flushing seawater and sewerage facilities to relevant developments at the former runway of Kai Tak Development.


Yours sincerely,

A handwritten signature in black ink, consisting of a large, stylized loop that crosses itself, followed by a long horizontal stroke extending to the right.

(Victor F Y CHAN)
for Secretary for Development

c.c. Director of Civil Engineering and Development (Attn: Mr George MAK)


Proposed Salt Water Pumping Station and Sewage Pumping Station at the Former Runway
 在前跑道的擬建海水抽水站及污水泵房

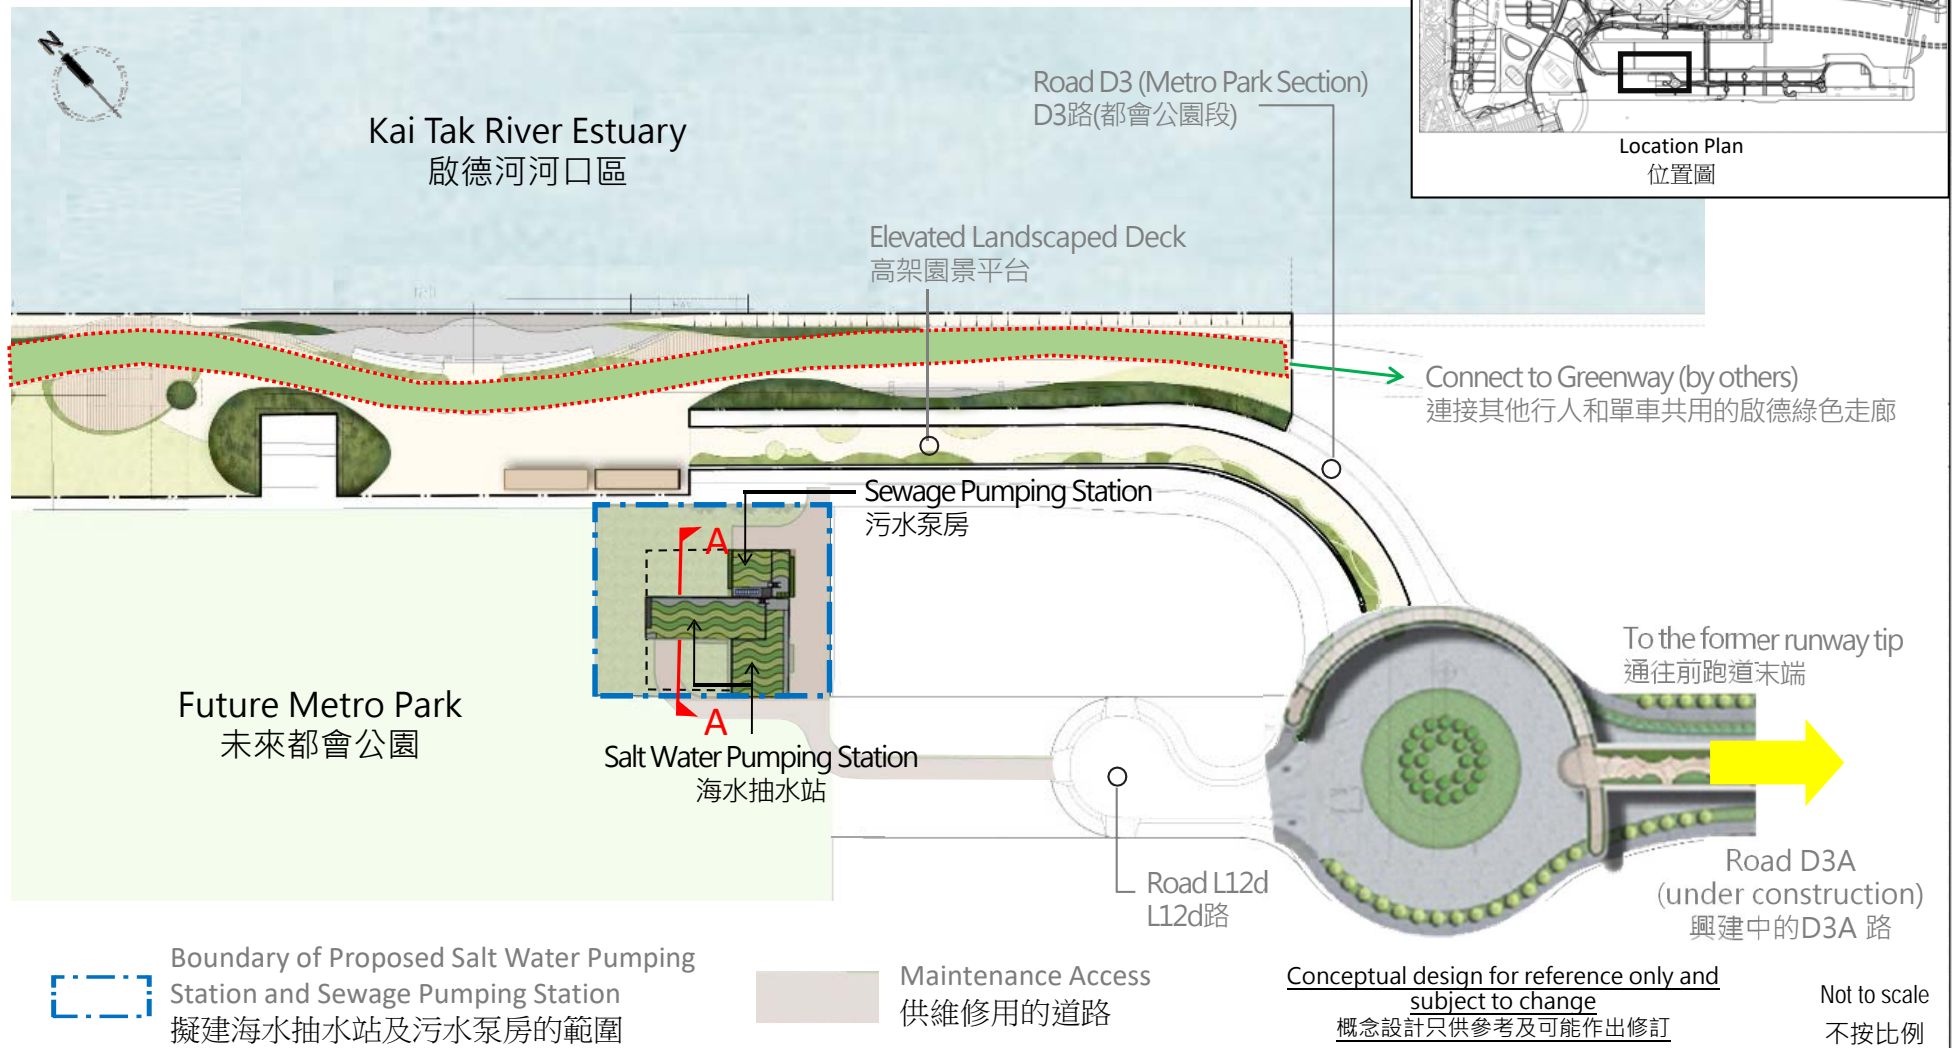

圖則名稱 drawing title

PWP Item No. 702CL – Kai Tak Development – Proposed Salt Water Pumping Station and Sewage Pumping Station at the Former Runway
 工務計劃第702CL號 - 啟德發展計劃 - 在前跑道的擬建海水抽水站及污水泵房


Section of Proposed Salt Water Pumping Station and Sewage Pumping Station at the Former Runway
 前跑道擬建海水抽水站及污水泵房切面圖

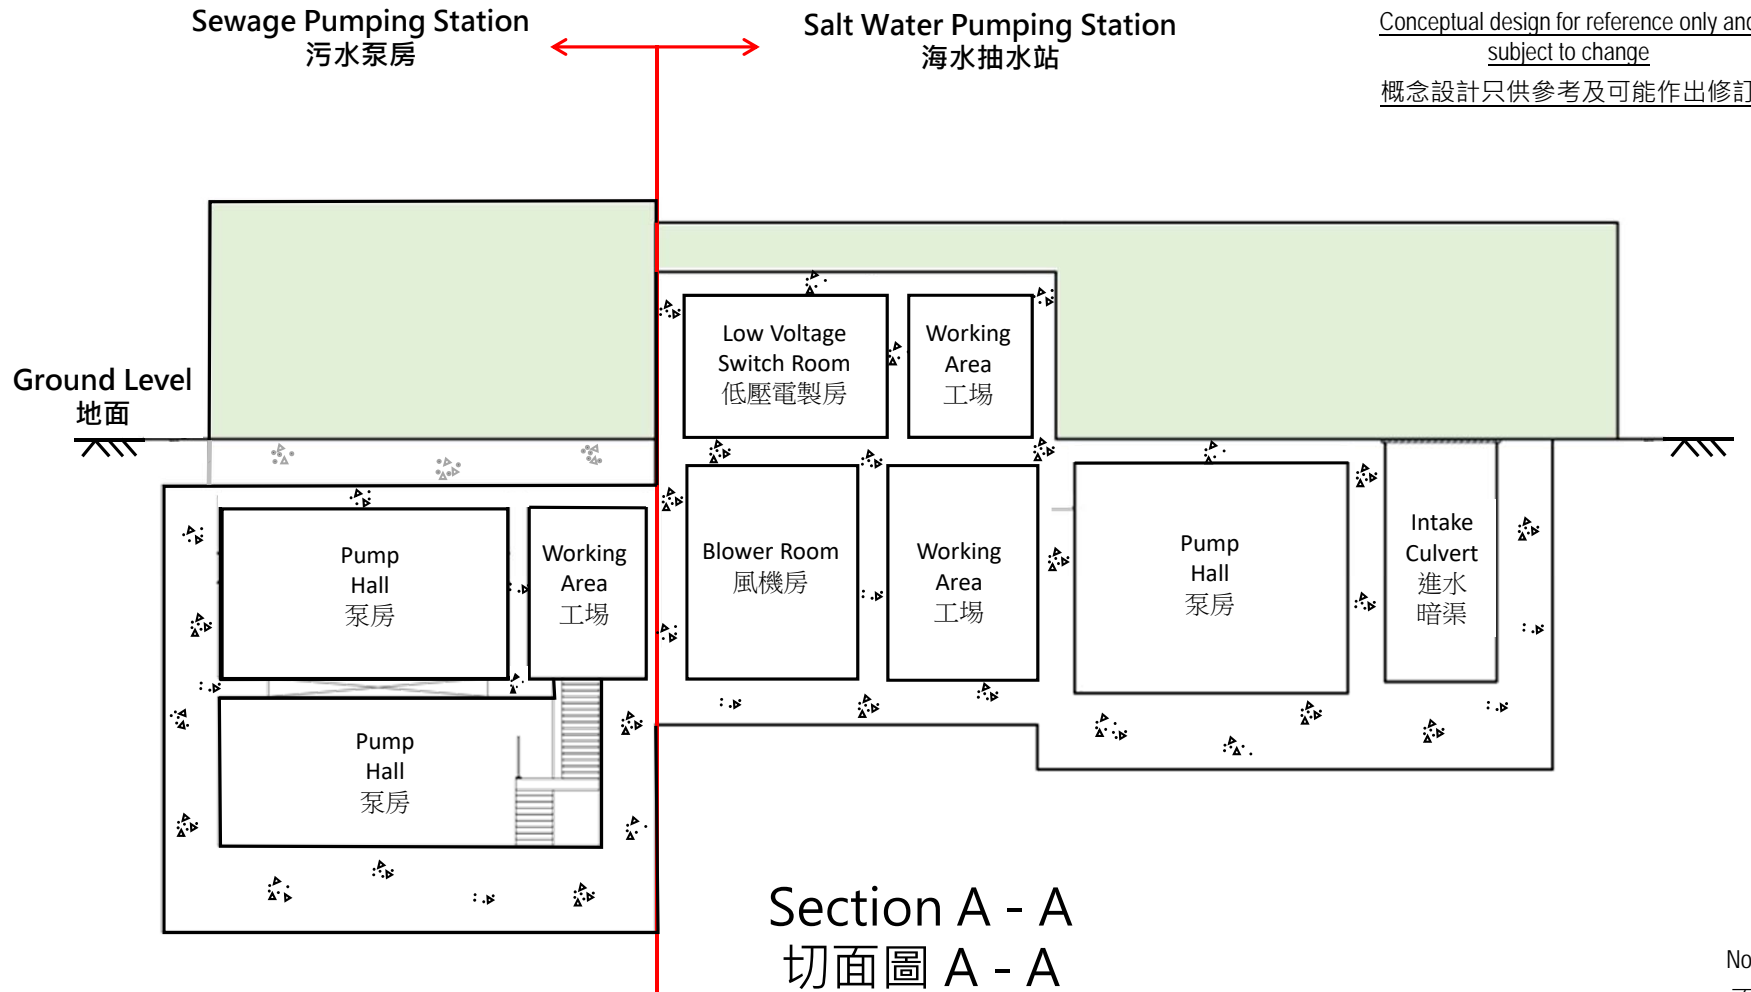

圖則名稱 drawing title

PWP Item No. 702CL – Kai Tak Development – Proposed Salt Water Pumping Station and Sewage Pumping Station at the Former Runway
 工務計劃第702CL號 - 啟德發展計劃 - 在前跑道的擬建海水抽水站及污水泵房

Artist Impression of Conceptual Design of Proposed Salt Water Pumping Station and Sewage Pumping Station at the Former Runway
在前跑道的擬建海水抽水站及污水泵房概念設計構想圖

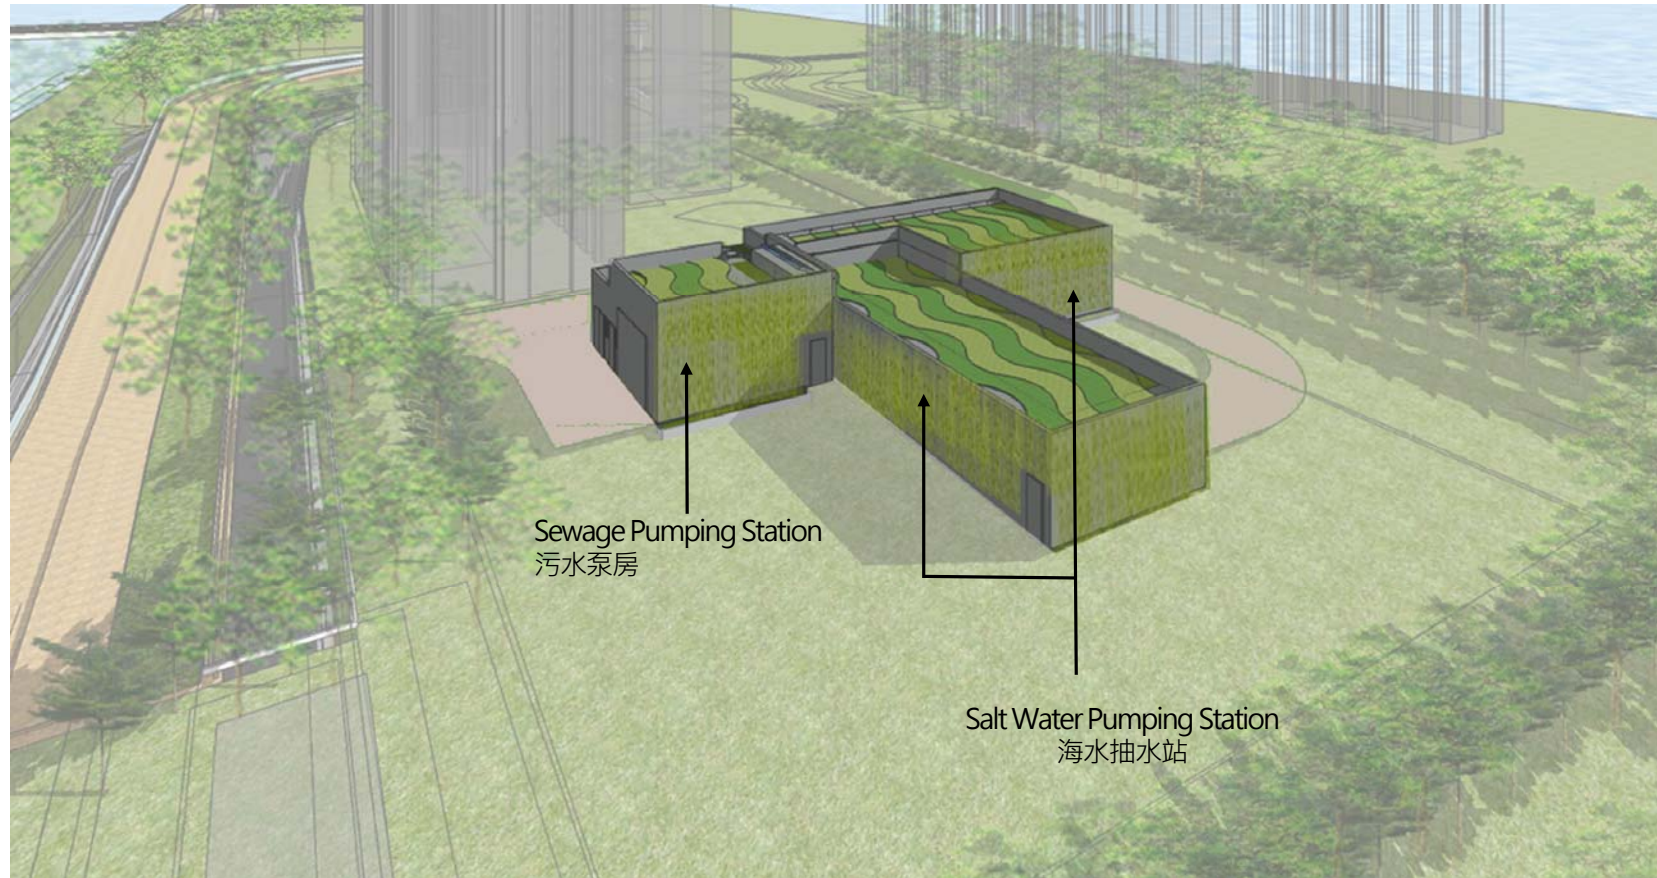

Artist impression of conceptual design
for reference only and subject to change
概念設計構想圖只供參考及可能作出修訂

Not to scale
不按比例

圖則名稱 drawing title

PWP Item No. 702CL – Kai Tak Development – Proposed Salt Water Pumping Station and Sewage Pumping Station
at the Former Runway
工務計劃第702CL號 - 啟德發展計劃 - 在前跑道的擬建海水抽水站及污水泵房