


EXTENT OF PHASE 2 BOUNDARY

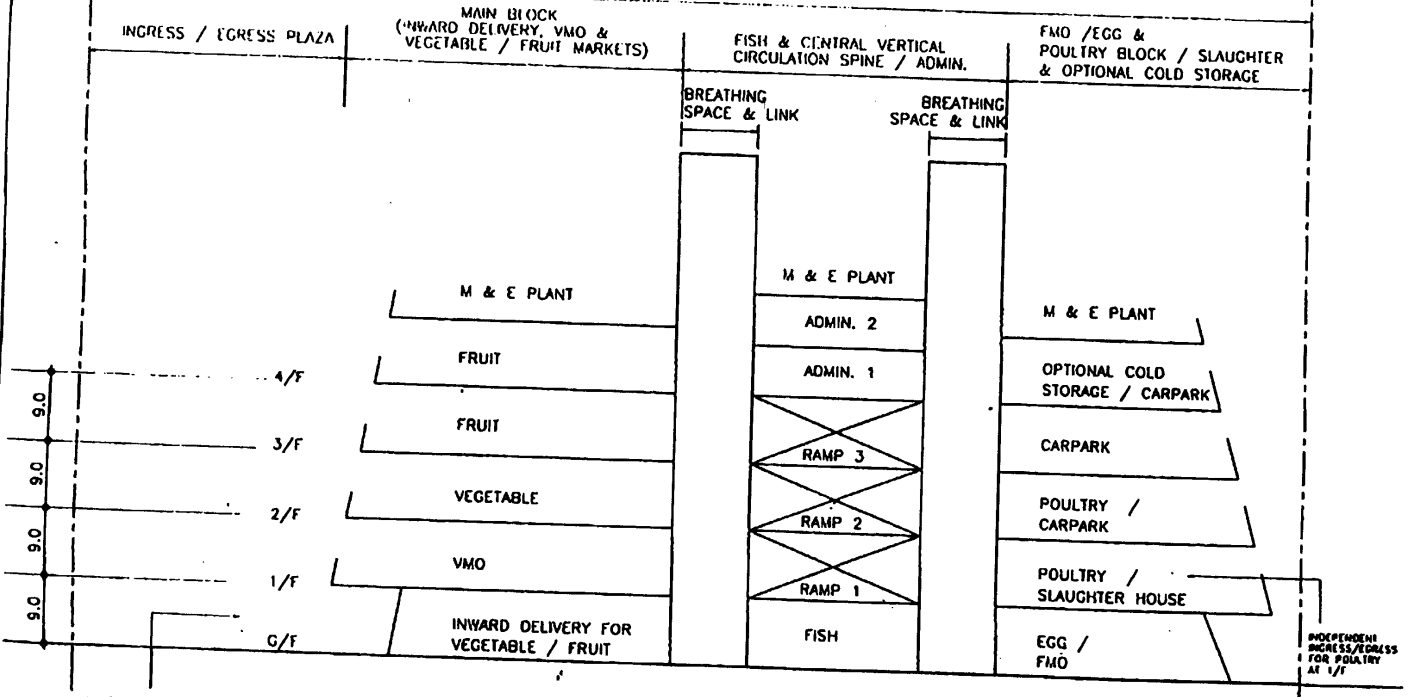

SCHEMATIC SECTIONAL ELEVATION
(VIEW FROM SEA)
N.T.S.

CSW WHOLESALE
MARKET - PHASE II
PRELIMINARY DESIGN

ARCH. S. D.
NOV. 98
SK/M 7 REV. 1

附件 1

21210420 P.13/13

FROM E.S.B.

TO