


EXTENT OF PHASE 2 BOUNDARY

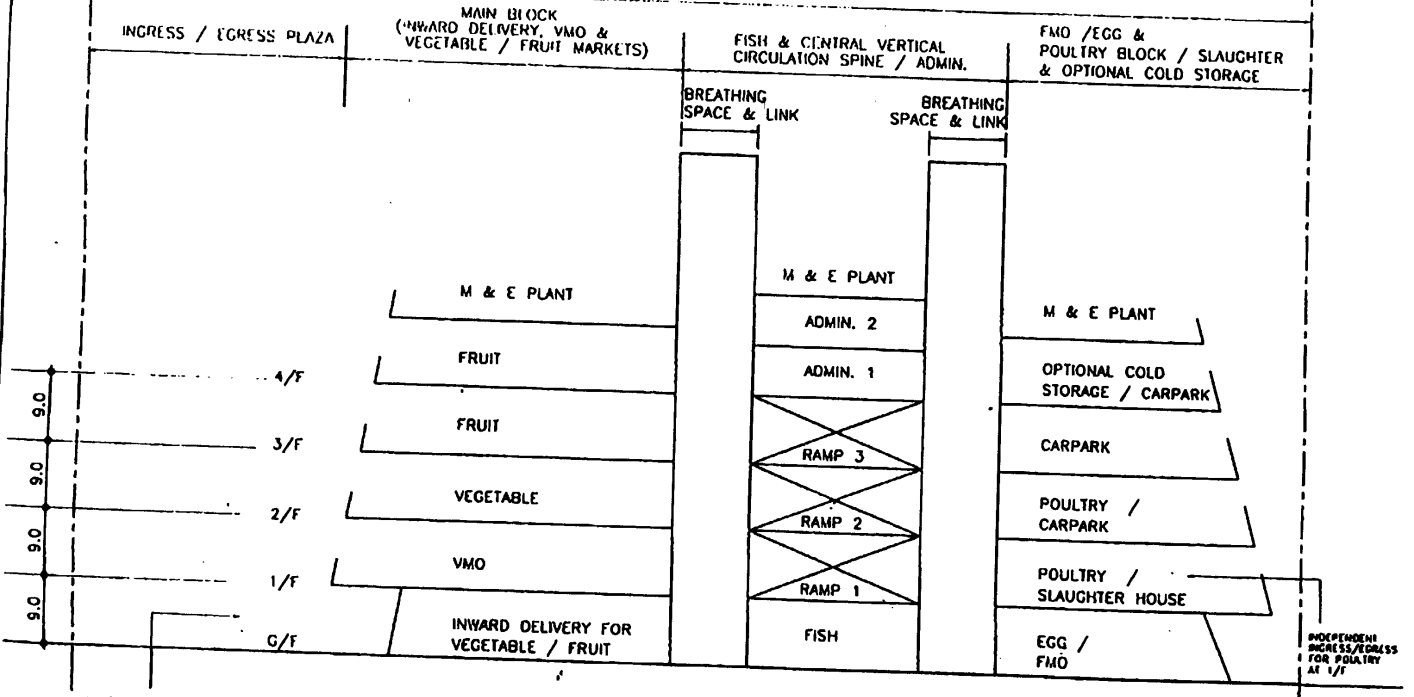

SCHMATIC SECTIONAL ELEVATION  
 (VIEW FROM SEA )  
 N.T.S.

CSW WHOLESALE  
 MARKET - PHASE II  
 PRELIMINARY DESIGN

ARCH. S. D.  
 NOV. 98  
 SK/M 7 REV. 1

附件 1

21210420 P.13/13

TO

FROM E.S.B.

1/1/98

1/1/98