

**立法會**  
**Legislative Council**

立法會PWSC60/03-04號文件

檔 號：CB1/F/2/5

電 話：2525 3331

日 期：2004年4月15日

發文者：工務小組委員會秘書

受文者：工務小組委員會各位委員

---


**工務小組委員會**

**有關259ES — 天水圍第104區的第二所中學及  
322EP — 天水圍第104區的第二所小學的補充資料**

在工務小組委員會2004年3月3日的會議上，委員在審議有關上述項目的討論文件PWSC(2003-04)70時，問及可否在建校用地提供100米長的跑道，讓學生得到更佳的體育訓練。有關的資料現隨文附上。

2. 財務委員會將於2004年4月30日的會議上審議工務小組委員會就上述項目所提出的建議。

工務小組委員會秘書

  
(薛鳳鳴女士)

連附件

副本致：財務委員會其他委員



# 教育署 Education Department

本署檔號 Our ref: (17) in EMB(SB) L/M No.42/SB/2004

來函檔號 Your ref:

電話 Tel. No.: 2892 6665

圖文傳真 Fax No.: 2573 3467

香港灣仔

皇后大道東213號

胡忠大廈14樓1431A室

教育統籌局基礎建設及  
研究支援分部

香港中環  
昃臣道8號  
立法會大樓  
立法會秘書處  
工務小組委員會秘書  
薛鳳鳴女士

薛女士：

## 工務小組委員會

### 二零零四年三月三日會議跟進事項

委員於上述會議曾審議第PWSC(2003-04)70號文件，討論有關興建一所中學及一所小學的第**259ES**號及第**322EP**號兩項工程計劃，當時間及可否在建校用地提供100米長的跑道，讓學生得到更佳的體育訓練。

為把有關跑道延長至100米，建築署署長已重新審閱建校工程計劃及圖則的設計，並計劃略作修改。建築署署長建議的修改對該兩項工程計劃的費用及時間影響輕微。經修訂的工地平面圖隨函夾附，以供參閱。

我們已與第**322EP**號工程計劃的辦學團體商討上述建議(第**259ES**號工程計劃的校舍仍未分配)，該辦學團體同意延長跑道的建議。

煩請把上述回覆轉告各委員。

教育統籌局局長

(黃福來  代行)

副本送：建築署署長 [經辦人：余熾鏗(傳真號碼：2801 4711)]

二零零四年四月十三日

 服務市民  
SERVING THE COMMUNITY

教育統籌局與教育署已於二零零三年一月一日合併為新的教育統籌局。為免浪費，我們繼續使用舊文具存貨。



位置圖 LOCATION PLAN


SCALE 1 : 5000

擬建公共屋邨  
PROPOSED PUBLIC HOUSING ESTATE

INSULATED WINDOWS AND AIR-CONDITIONING FOR 6 SPECIAL ROOMS FROM THE 2/F TO 7/F AND 3 SMALL GROUP TEACHING ROOMS FROM THE 5/F TO 7/F AT THE WESTERN FACADE OF THE SPECIAL ROOM BLOCK  
在特別室大樓向西一面2樓至7樓的6間特別室及5樓至7樓的3間小組教學室裝置隔音窗及空調

CONSTRUCTION OF 3-METRE HIGH BOUNDARY WALL AT THE NORTHERN SIDE OF THE SITE  
在校址北面建造三米高的圍牆

INSULATED WINDOWS AND AIR-CONDITIONING FOR 12 CLASSROOMS FROM THE 1/F TO 6/F AT THE EASTERN FACADE OF THE CLASSROOM BLOCK  
在課室大樓向東一面1樓至6樓的12間課室裝置隔音窗及空調

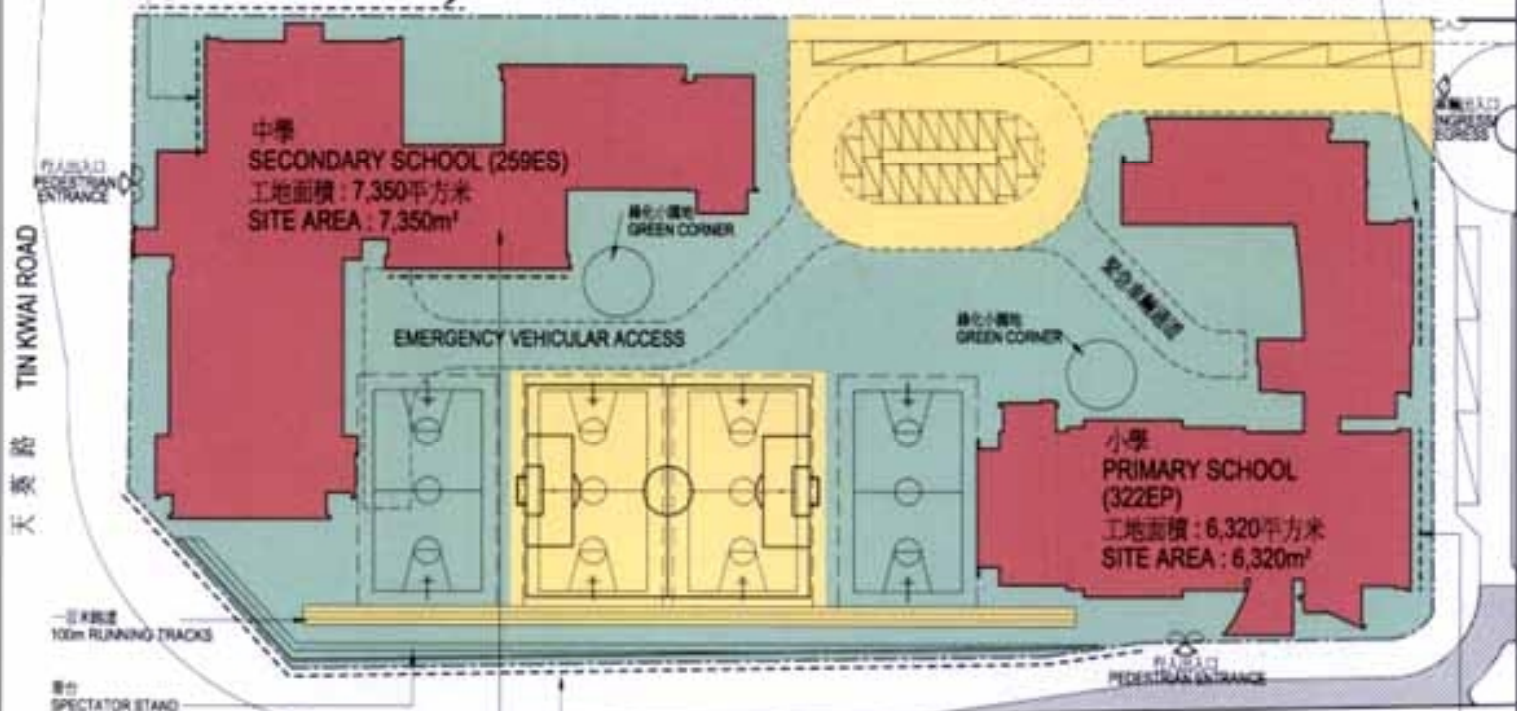

中學  
SECONDARY SCHOOL (259ES)  
工地面積：7,350平方米  
SITE AREA : 7,350m<sup>2</sup>

小學  
PRIMARY SCHOOL (322EP)  
工地面積：6,320平方米  
SITE AREA : 6,320m<sup>2</sup>

INSULATED WINDOWS AND AIR-CONDITIONING FOR 12 CLASSROOMS FROM THE 2/F TO 5/F AT THE SOUTHERN FACADE OF THE CLASSROOM BLOCK  
在課室大樓向南一面2樓至5樓的12間課室裝置隔音窗及空調

CONSTRUCTION OF A 3-METRE HIGH BOUNDARY WALL AT THE SOUTHERN SIDE OF THE SITE  
在校址南面建造三米高的圍牆

INSULATED WINDOWS AND AIR-CONDITIONING FOR 4 SPECIAL ROOMS ON THE 3/F, 4/F AND 6/F AT THE EASTERN FACADE OF THE SPECIAL ROOM BLOCK  
在特別室大樓向東一面3樓、4樓及6樓的4間特別室裝置隔音窗及空調

美湖居  
MAY WOOD COURT

title 259ES AND 322EP  
天水圍第104區的  
第2所中學和第2所小學  
SECOND SECONDARY SCHOOL AND  
SECOND PRIMARY SCHOOL  
IN AREA 104, TIN SHUI WAI

drawn by  
林恩哲 LAM YAN CHIT  
approved  
黎紹堅 REMBERT S.K. LAI  
office  
ARCHITECTURAL BRANCH

date  
18.01.04  
date  
18.01.04

drawing no.  
AB/6482/NM-01

scale  
1 : 1000



ARCHITECTURAL  
SERVICES  
DEPARTMENT