


填海次序 Reclamation Sequences

圖例


LEGEND

-  現有的冷卻抽水系統
EXISTING COOLING WATER SYSTEM
-  重置受影響及興建新冷卻抽水系統
REPROVISION AND CONSTRUCTION OF
NEW COOLING WATER SYSTEM
- IRAW 初期填海區西部
INITIAL RECLAMATION AREA WEST
- IRAE 初期填海區東部
INITIAL RECLAMATION AREA EAST
- FRAW 後期填海區西部
FINAL RECLAMATION AREA WEST
- FRAE 後期填海區東部
FINAL RECLAMATION AREA EAST

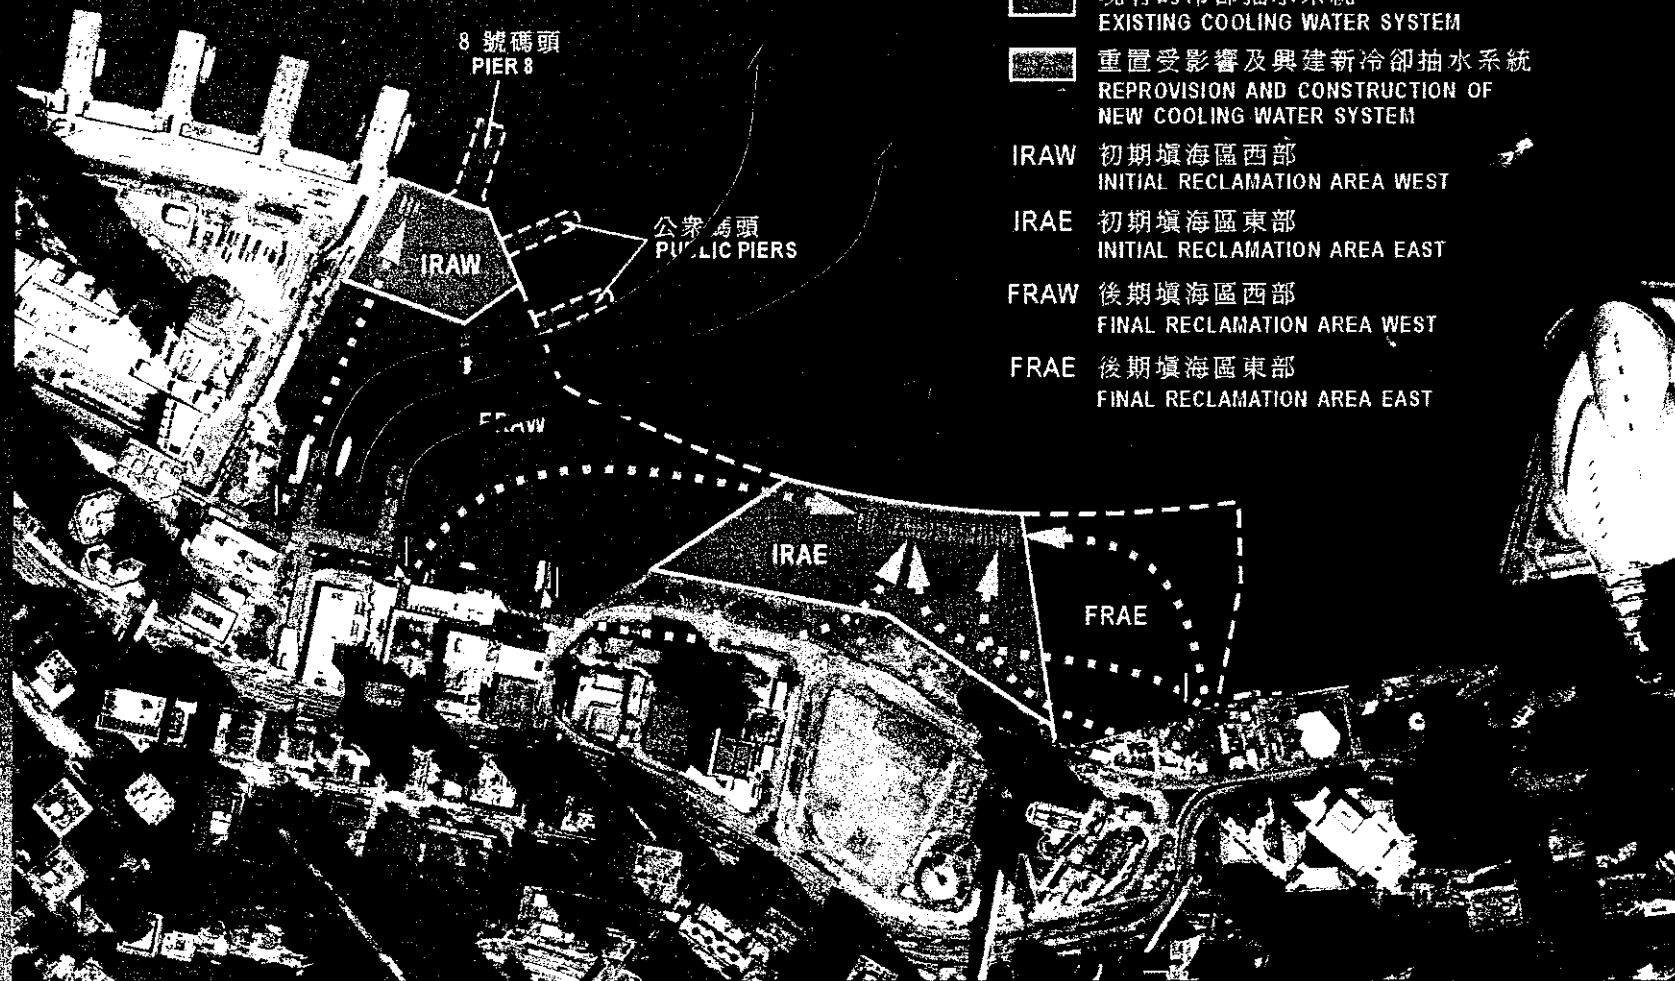




基本運輸建設 Transport Infrastructure

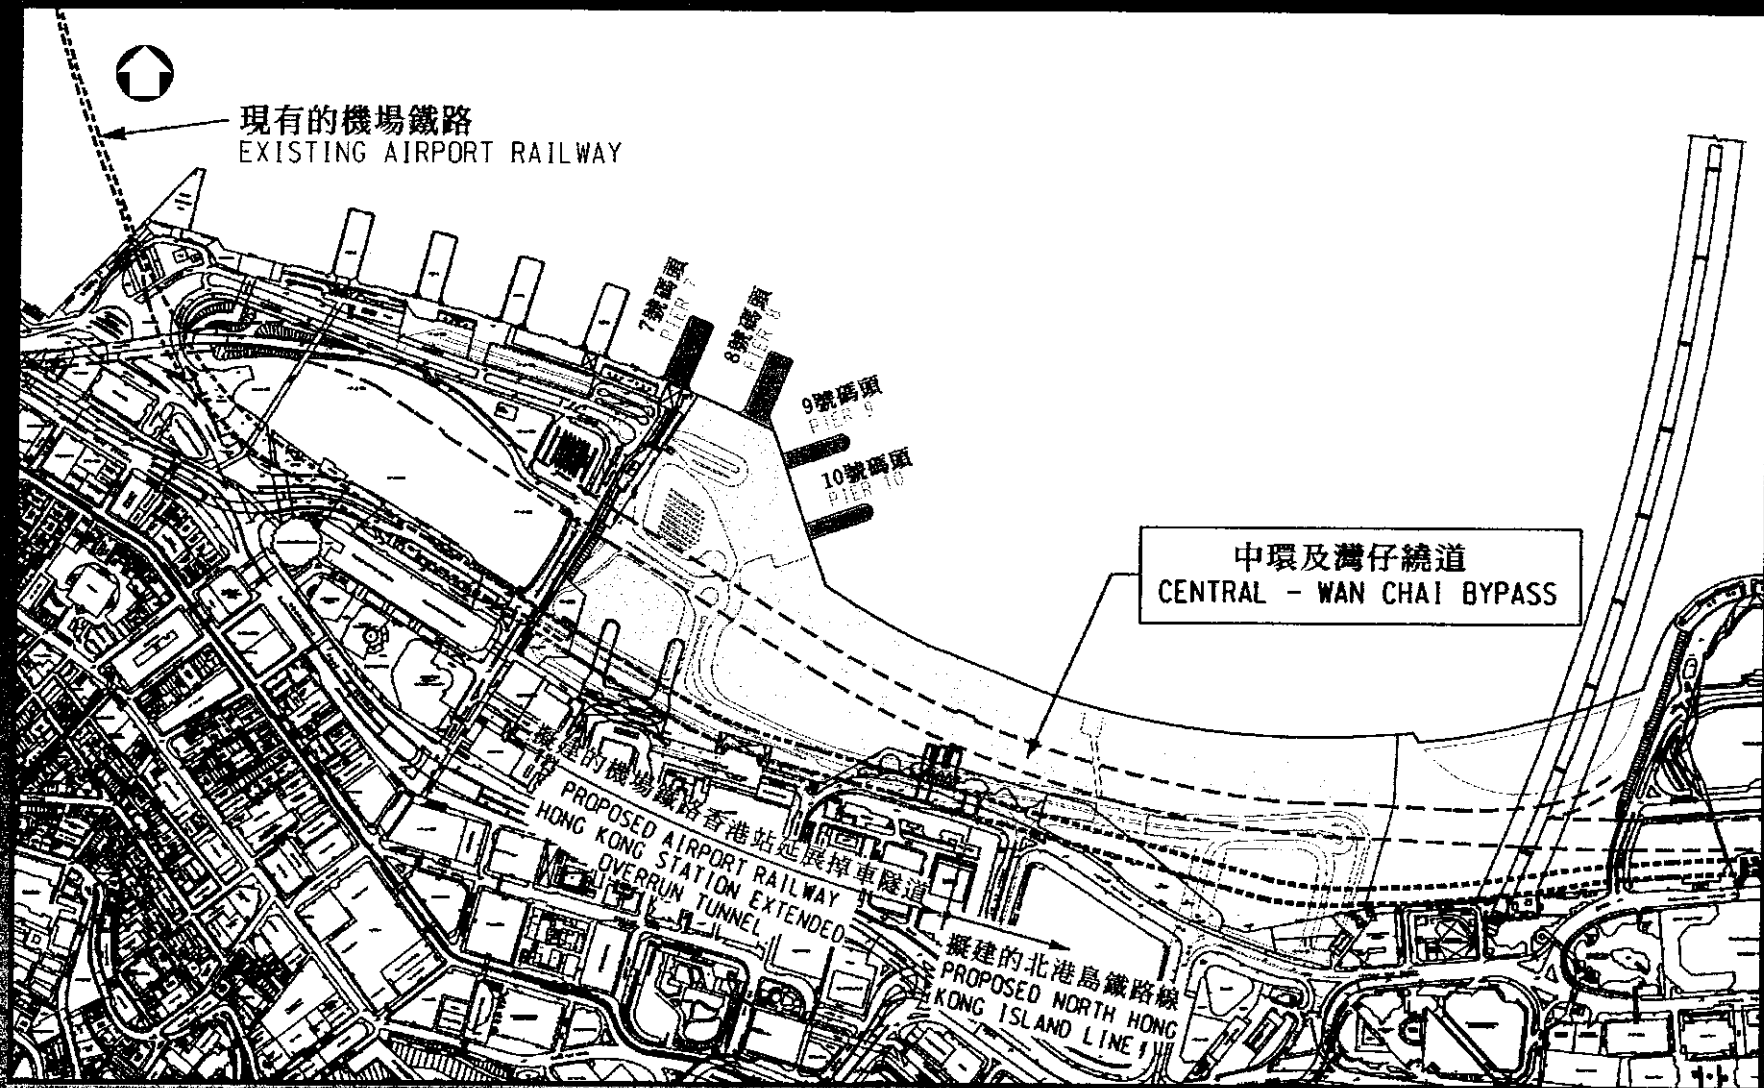

冷卻水抽水站及中環及灣仔繞道之平面圖

Layout Plan of Cooling Water Pumping Stations and Central-Wan Chai Bypass

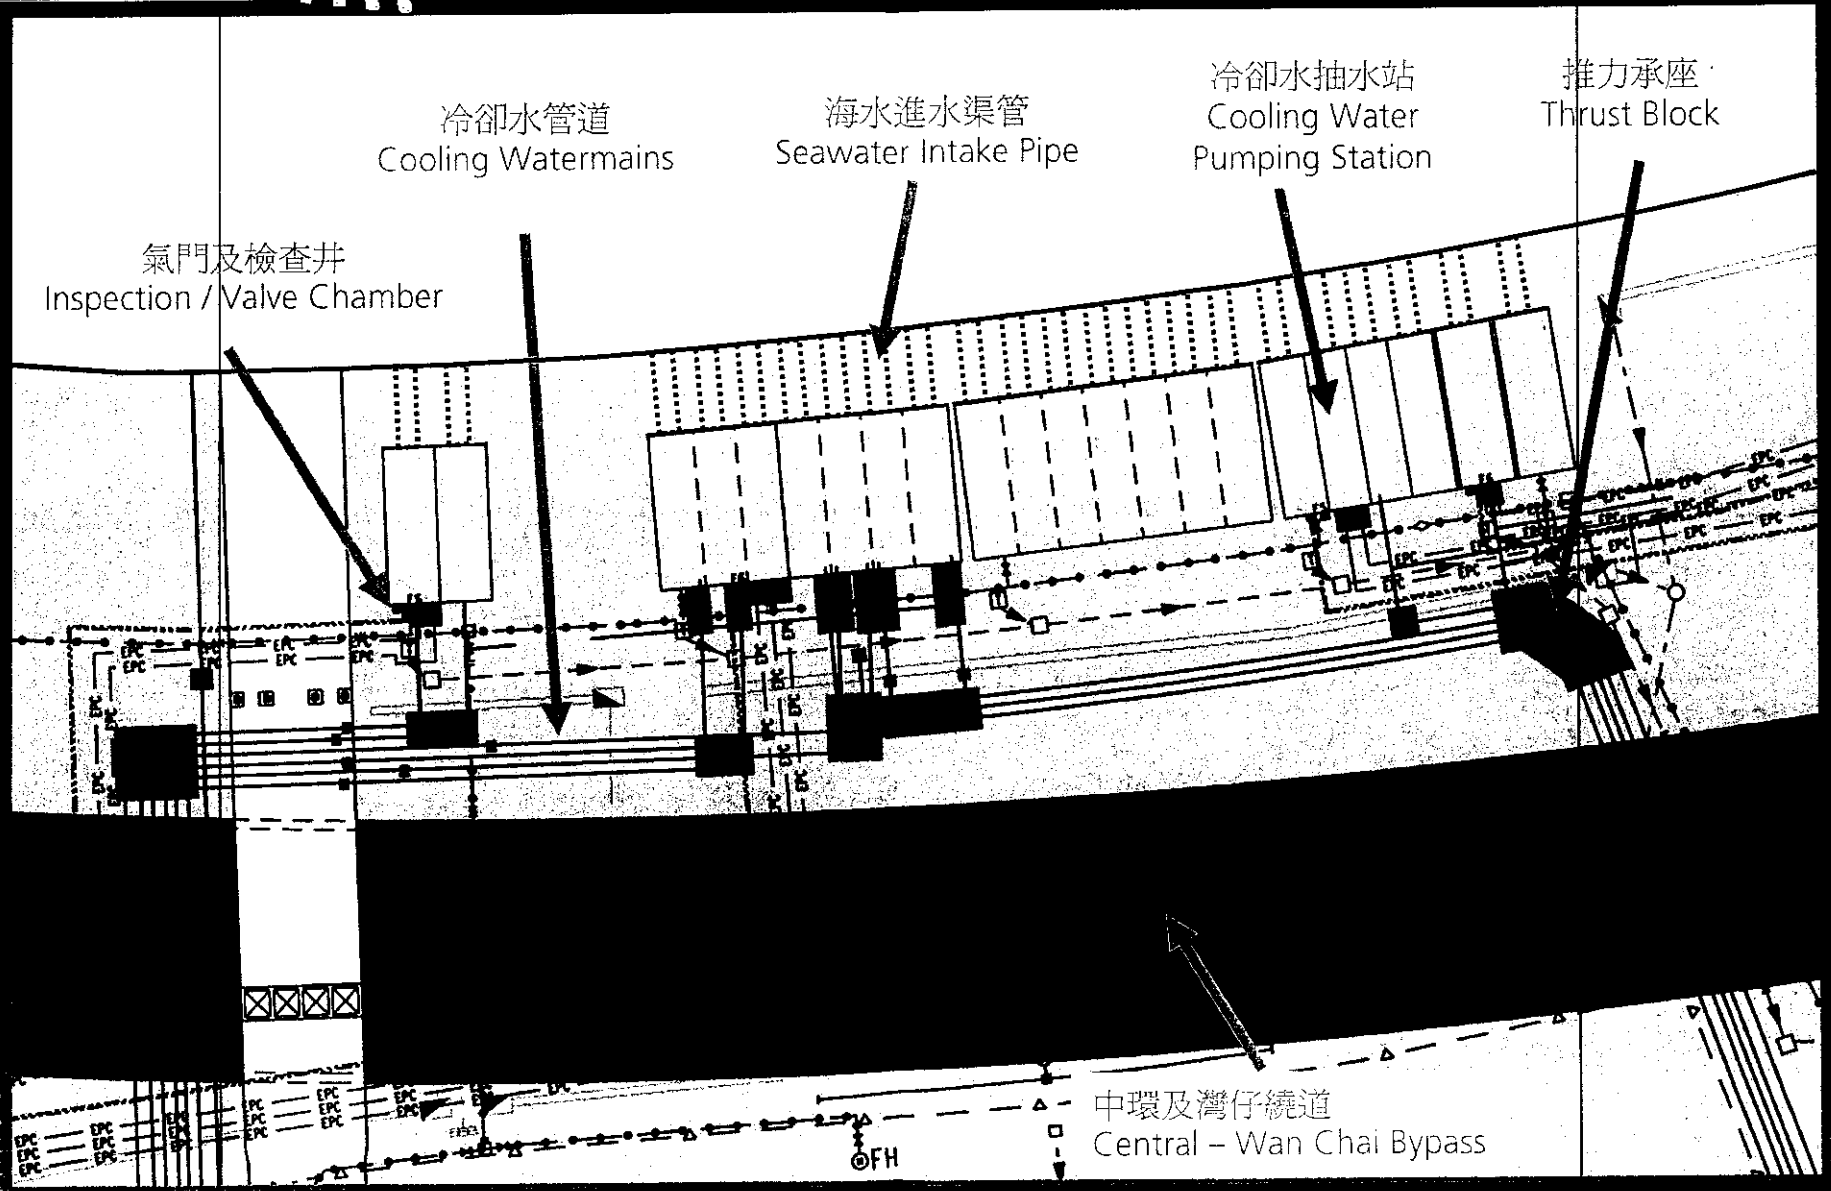



冷卻水抽水站及中環及灣仔繞道典型橫切面 Typical Cross Section of Cooling Water Pumping Station and Central-Wan Chai Bypass

