



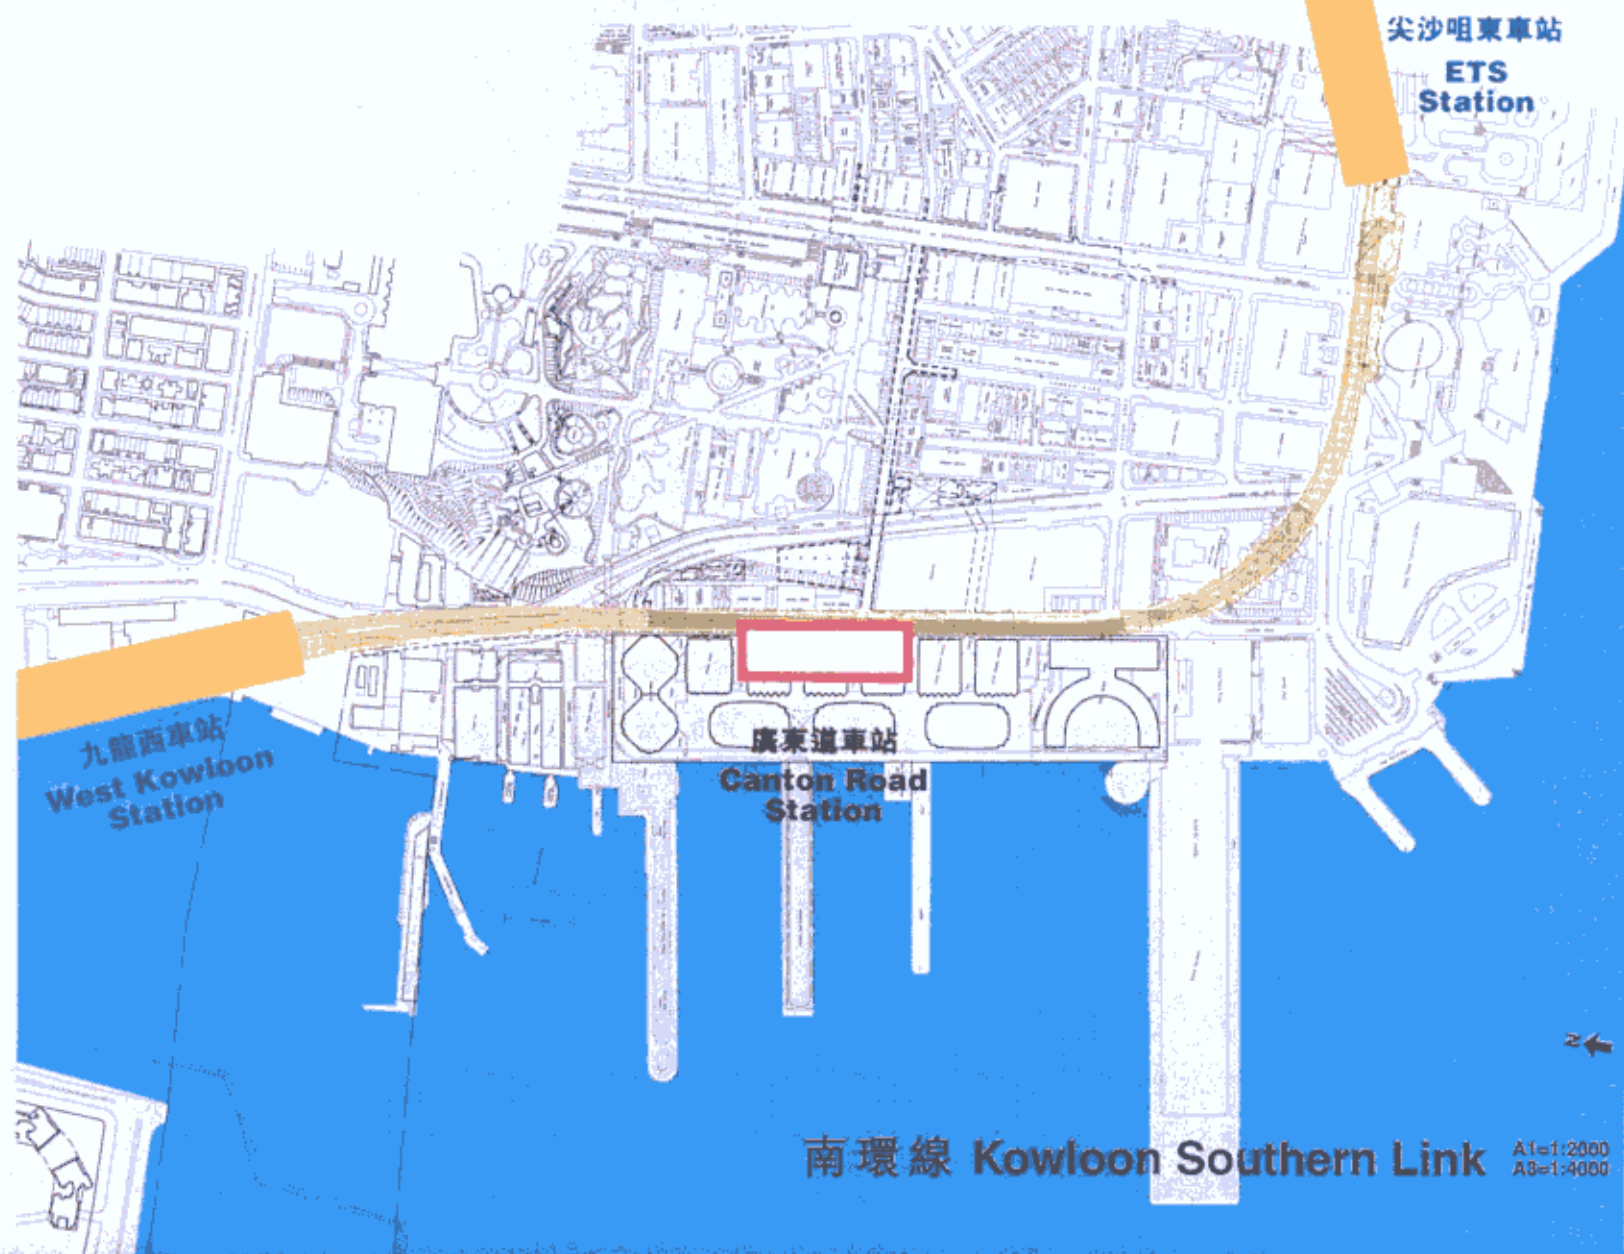





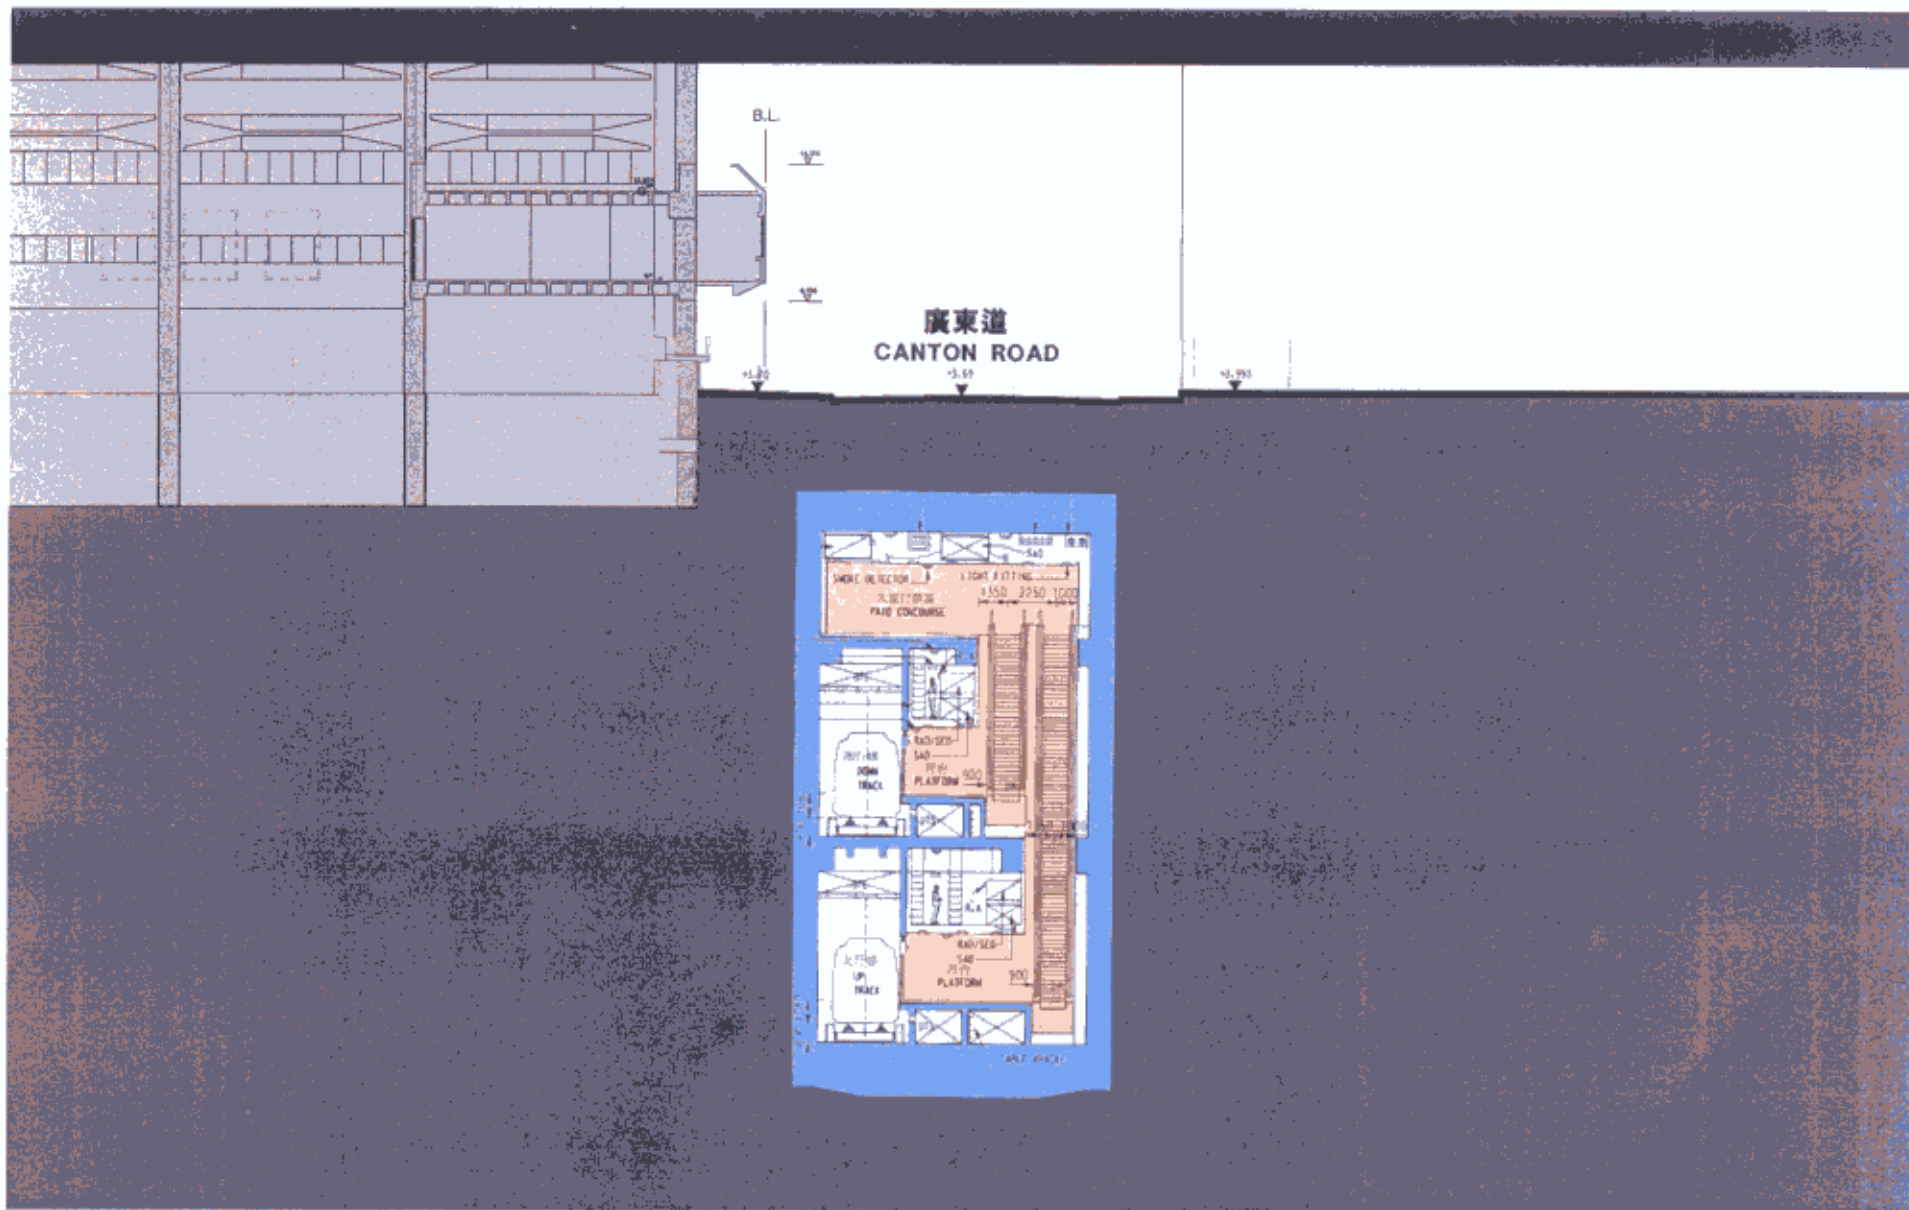

切面圖 Typical Section 附件二 Annex B


南環線 Kowloon Southern Link A1=1:100
A3=1:200

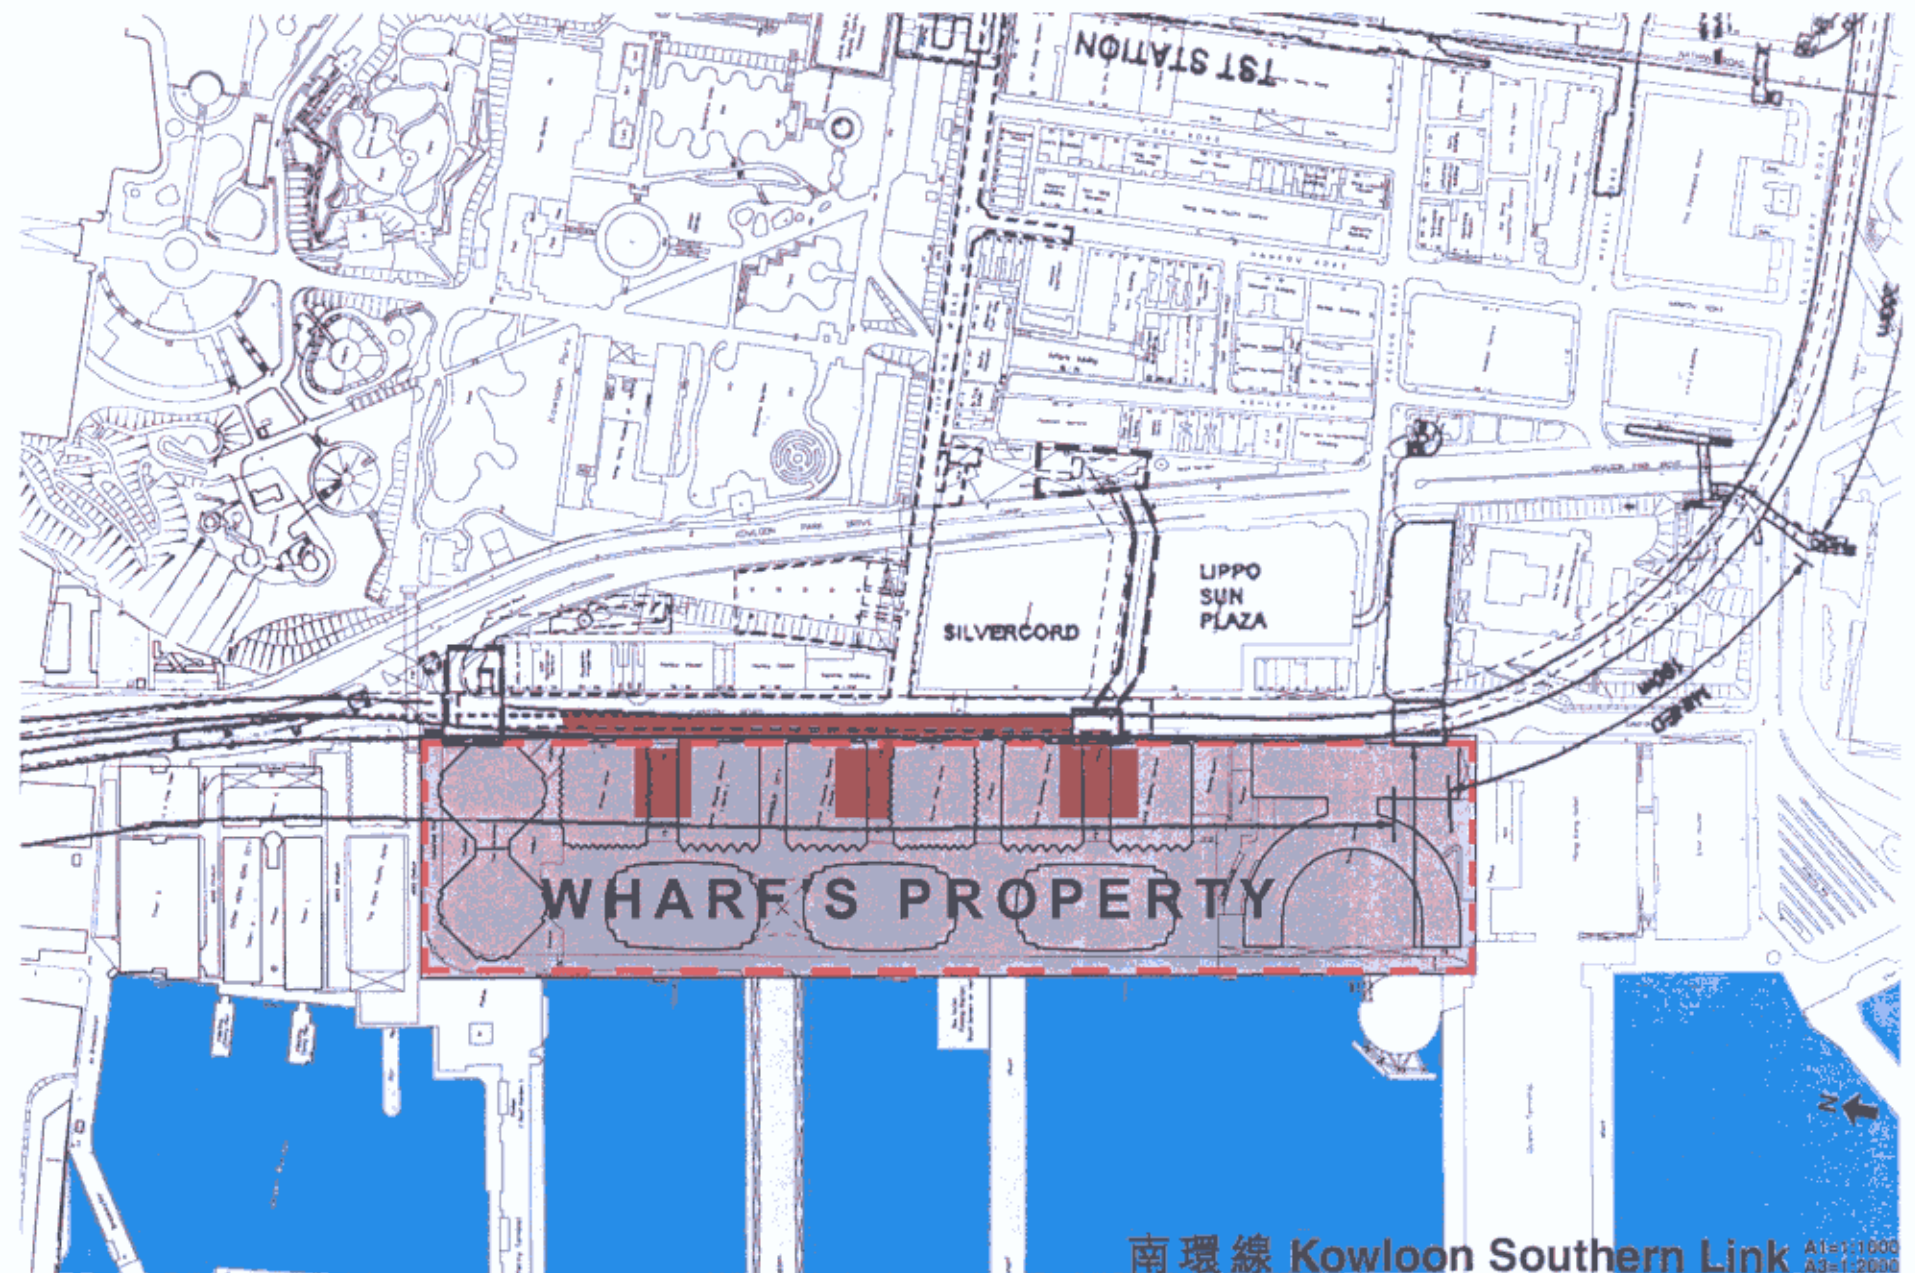

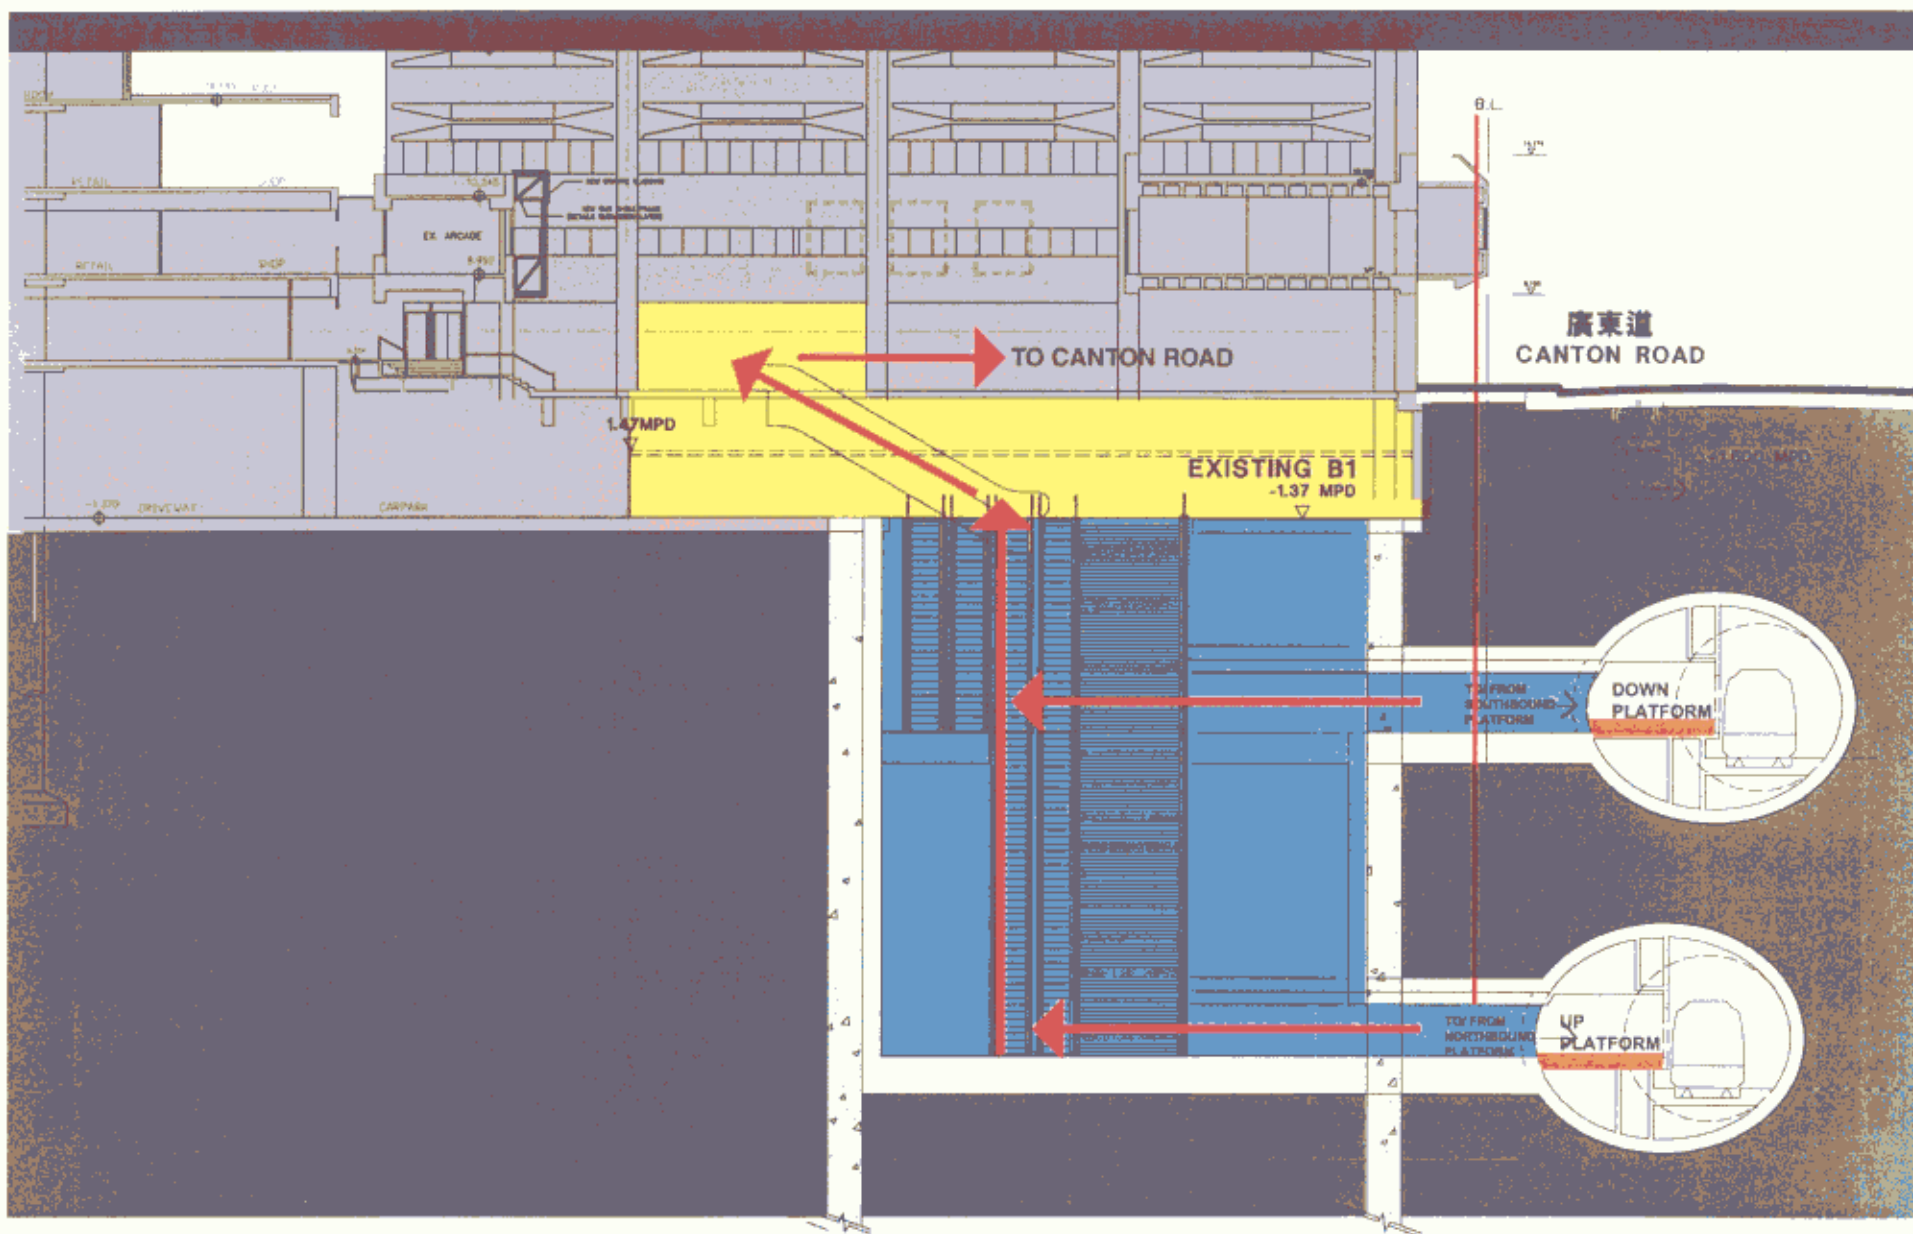

PAID AREA
UNPAID AREA

DIAGRAMMATIC SECTION ACROSS A VERTICAL SHAFT
南環線 Kowloon Southern Link
A1=1:100
A3=1:200

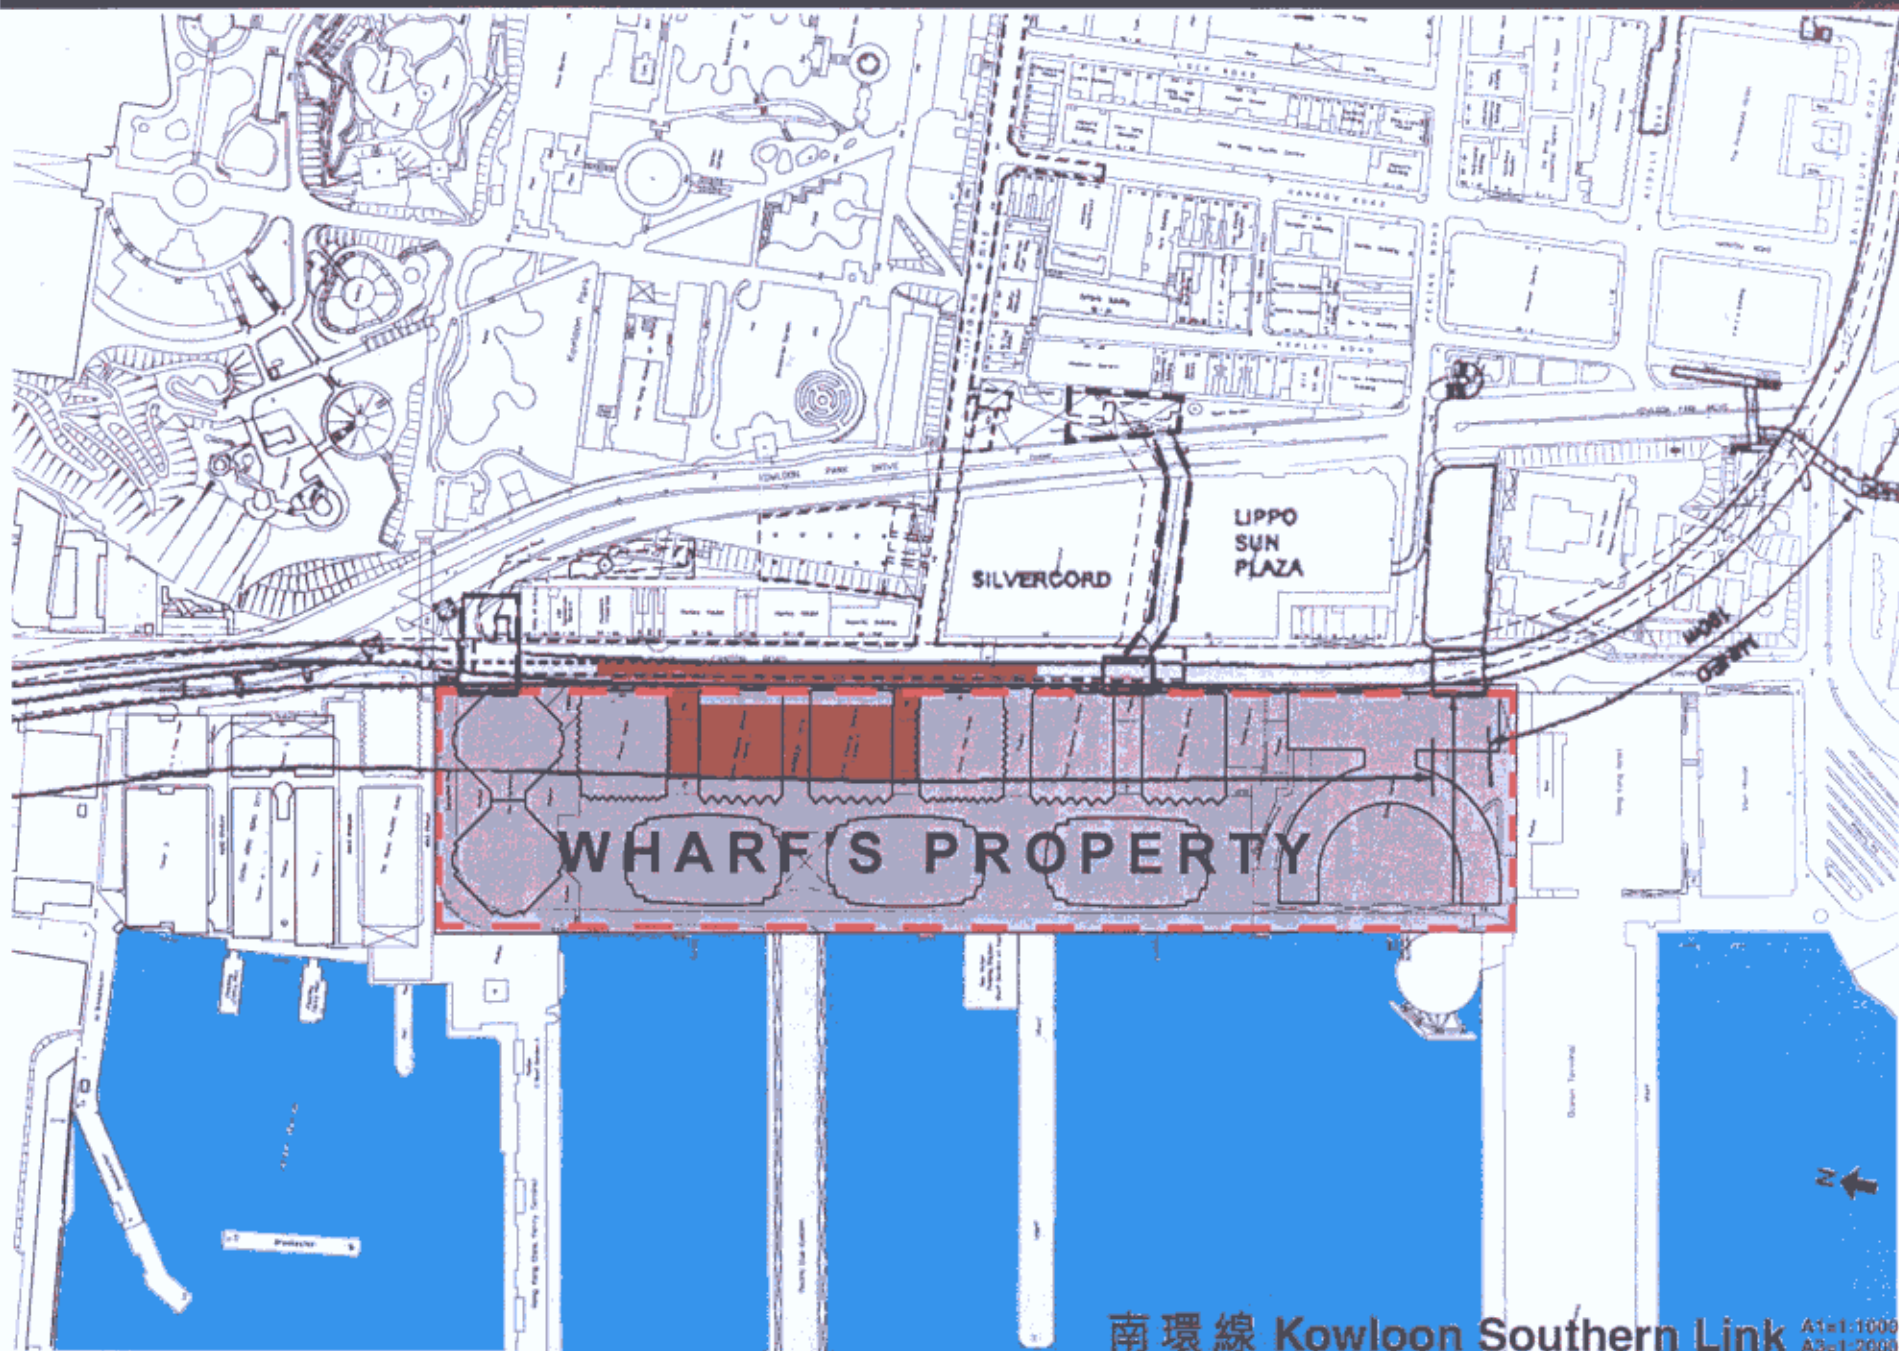

南環線 Kowloon Southern Link A1=1:1000
A3=1:2000