

討論文件

2015 年 11 月 10 日

立法會發展事務委員會

屯門 40 區及 46 區和毗連地區 規劃及工程研究

第一階段社區參與

目的

本文件旨在向議員簡介「屯門 40 區及 46 區和毗連地區規劃及工程研究」(下稱「本研究」)的第一階段社區參與。第一階段社區參與的目的是收集社區和持分者對研究範圍擬議土地用途的意見。

背景

2. 屯門 40 區及 46 區未來將經屯門至赤鱗角連接路連接南面的港珠澳大橋香港口岸及大嶼山北部，以及通過擬議的屯門西繞道與新界西北接駁。可達性的提升將提供機會透過該區土地用途規劃的全面檢討，以優化其發展潛力。

3. 規劃署和土木工程拓展署合作展開本研究。主要目的是為研究範圍內地區建議合適的土地用途和發展參數。

具發展潛力區

4. 研究範圍可分為南北兩部分。位於龍門路以南一帶現時主要用作物流、特殊工業和工業用途；而龍門路以北則主要為山坡和前採泥區形成的平台。共四幅土地被納入為「具發展潛力區」，總面積約 50 公頃(見圖一)。

- (a) 具發展潛力 A 區：位於屯門 46 區，該區現於《屯門分區計劃大綱核准圖編號 S/TM/33》(下稱「大綱圖」)主要劃為「未決定用途」地帶，部分劃為「綠化地帶」和道路。該區現有一些前採泥區形成的平台，部分用作屯門至

赤鱘角連接路的臨時工地和地盤辦公室。

- (b) 具發展潛力 B 區：位於未來屯門至赤鱘角連接路收費廣場以北的平台，現於大綱圖劃為「政府、機構或社區」地帶。
- (c) 具發展潛力 C 區：位於屯門 40 區的臨海用地，現於大綱圖劃為「工業(3)」地帶。區內現時除一些私人貨倉、一間消防局及一間政府洗衣房外，其他主要為包括鋸木廠、混凝土配料廠、露天貨倉及機械維修工場等臨時用途。
- (d) 具發展潛力 D 區：位於屯門 46 區以西，現於大綱圖劃為「政府、機構或社區」地帶和「綠化地帶」。該區為山坡及前採泥區形成的平台，部分用作與政府工程相關的臨時用途。

規劃要素

5. 該區的發展機遇及限制歸納如下：

機遇

- (a) **可達性的提升**—因應興建中的屯門至赤鱘角連接路及擬議的屯門西繞道，屯門 40 區和 46 區的可達性及連繫未來將大大提升。
- (b) **配合周邊發展**—具發展潛力區的發展將可配合周邊地區的未來發展，包括洪水橋新發展區、元朗南發展、擬議港珠澳大橋香港口岸上蓋發展及大嶼山北部等。
- (c) **新增土地應付需求**—具發展潛力區有助紓緩迫切的可供發展土地需求，特別是現代物流設施用地的短缺。
- (d) **創造就業機會**—利用區域位置的優勢，具發展潛力區可有助促進屯門區及本港的經濟發展及創造就業機會。
- (e) **提供臨海用地**—具發展潛力 C 區是一幅臨海的填海平地，尤其適合用作與海上作業相關用途。

限制

- (f) **道路容量有限**—龍門路是該區的主要道路，需要進行改善工程以增加其容量。而進出該區的車輛大多須使用皇珠路和屯門公路，但該兩條道路的容量已接近飽和。
- (g) **架空電纜和電塔**—現有架空電纜和電塔對位於具發展潛力 A 區及 D 區北面的平台，以及具發展潛力 B 區的發展造成限制。此外，具發展潛力 B 區的地底屬擬議的屯門西繞道的行車隧道，而且位處斜坡上，用作發展將非常困難。
- (h) **已修復的堆填區**—已修復的望后石谷堆填區及小冷水堆填區對擴展具發展潛力 A 區及 D 區造成限制。
- (i) **環境限制**—規劃各具發展潛力區時，需妥善考慮和處理鄰近的工業/物流用途、屯門至赤蠟角連接路及其收費廣場可能引致的環境及視覺影響。
- (j) **自然保育**—小冷水具特殊科學價值地點為香港已知最大的蝴蝶過冬棲息地，具發展潛力 D 區的未來發展不應對該棲息地的生態環境造成負面影響。
- (k) **機場高度限制**—具發展潛力區未來發展的高度，受機場高度限制。
- (l) **位於具發展潛力 C 區的現有用途**—在具發展潛力 C 區進行發展或會影響該區現有的工業用途/運作。

願景及指導原則

6. 本研究的願景是利用新道路和發展項目所帶來的地理優勢、更佳的交通連接及橋頭經濟的契機，開拓屯門 40 區及 46 區為新界西北的一個主要經濟活動區。

7. 在考慮具發展潛力區的發展時，會根據以下的指導原則(見附件一第 11 至 12 頁)：

- (a) 加強屯門西的策略性角色；
- (b) 與周邊的現有工業用途產生協同效應；
- (c) 避免不良的交通影響；
- (d) 顧及環境及生態考慮；及
- (e) 建立可持續發展的環境。

擬議土地用途

8. 考慮到發展的機遇和限制、願景和指導原則，具發展潛力區擬議的發展主題，規模和策略如下(見附件一第 13 至 15 頁):

發展主題

- (a) 為善用地理優勢，具發展潛力區適合發展為一個現代物流/環保工業樞紐，以應付本港在這方面用地的需求，並為屯門區及本港創造就業機會。
- (b) 具發展潛力區擬議作現代物流用途，例如配送和包裝中心及現代貨倉設施和相關檢測和認證服務，處理高價值貨品及提供高增值的物流服務；以及環保工業用途，例如高增值循環再造業(如製造環保地磚)。

發展規模

- (c) 參考青衣的現代物流發展，建議的地積比率為 4 倍(約 6 至 8 層高)，以善用土地的發展潛力，符合現代物流用途在運作上的需要。

發展策略

- (d) 由於現時屯門公路和皇珠路的道路容量有限，早期的發展將集中於部分具發展潛力區，以應付短、中期的土地需求，並將其餘用地以土地儲備形式保留作未來發展，以達至靈活運用土地資源的目的。
- (e) 因為道路容量的考慮，初步預計可發展的土地面積約為 10 公頃，可提供約 400,000 平方米的總樓面面積，創造約 9,500 個就業機會。

第一階段社區參與活動

9. 本研究共包括兩個階段的社區參與。為期兩個月的第一階段社區參與，由 2015 年 9 月 7 日開始至 2015 年 11 月 16 日，旨在收集社區人士對具發展潛力區的擬議土地用途的意見。所收集到的意見，將會在下一階段制訂《初步發展大綱圖》時充分考慮。

10. 除了向委員會作簡介外，第一階社區參與活動還包括向其他法定/諮詢委員會作簡介，例如城市規劃委員會、屯門區議會、屯門鄉事委員會、土地及建設諮詢委員會轄下規劃小組委員會等，並舉辦了焦點小組會議和社區工作坊收集相關持分者和公眾的意見。我們亦設立了研究網站，提供一個方便的渠道發放社區參與的資料和活動，及收集社區的意見。第一階段社區參與摘要載列於附件一。

徵詢意見




11. 歡迎議員就具發展潛力區的擬議的土地用途、發展規模和發展策略提出意見。

附件

圖 1 具發展潛力區位置圖

附件一 第一階段社區參與摘要

發展局
規劃署
土木工程拓展署
2015 年 11 月

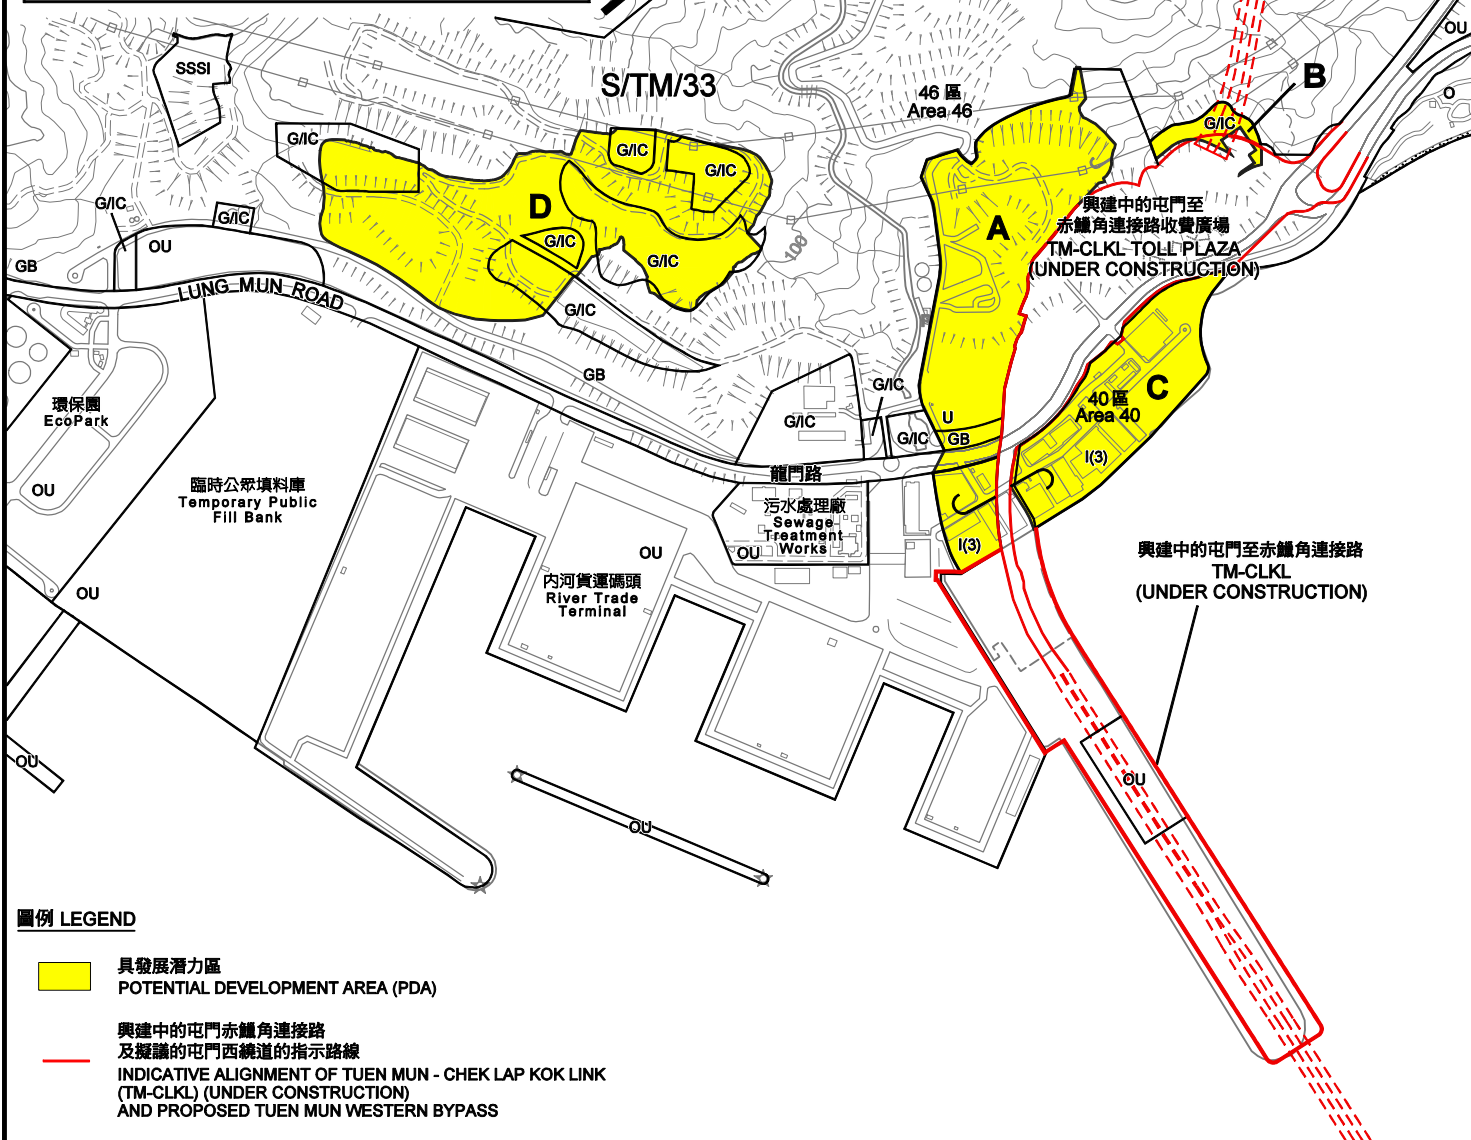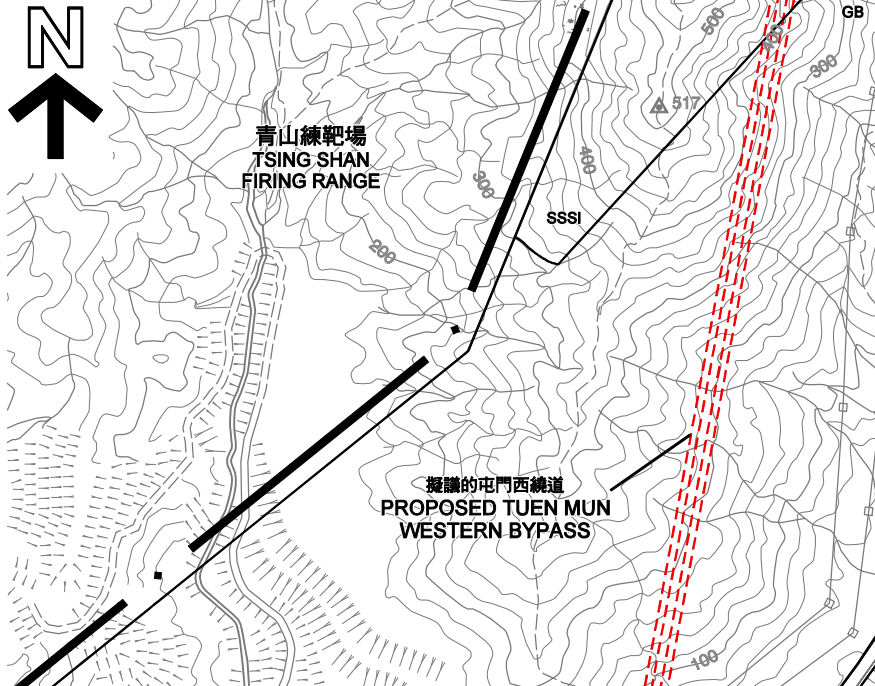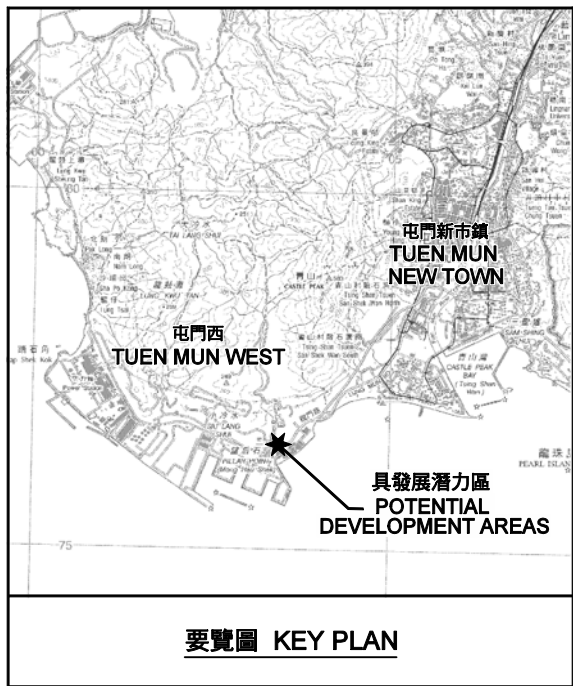

圖例 LEGEND

- 具發展潛力區
POTENTIAL DEVELOPMENT AREA (PDA)
- 興建中的屯門至赤鱗角連接路
及擬議的屯門西繞道的指示路線
INDICATIVE ALIGNMENT OF TUEN MUN - CHEK LAP KOK LINK
(TM-CLKL) (UNDER CONSTRUCTION)
AND PROPOSED TUEN MUN WESTERN BYPASS

本摘要圖於2015年9月22日擬備，所根據的資料為地圖組別HM20C中的編號 5
EXTRACT PLAN PREPARED ON 22.9.2015
BASED ON SHEET No. 5 IN SERIES HM20C

屯門40區及46區和毗連地區
規劃及工程研究
PLANNING AND ENGINEERING STUDY
FOR TUEN MUN AREAS 40 AND 46
AND THE ADJOINING AREAS



規劃署
PLANNING
DEPARTMENT



土木工程拓展署
CIVIL ENGINEERING
AND DEVELOPMENT
DEPARTMENT

參考編號
REFERENCE No.
M/TM/15/111

圖 PLAN
1

SCALE 1 : 15 000 比例尺
* 300 METRES 0 300 600 * METRES

屯門

40
46

區及
區和
毗連地區

規劃及工程研究

Planning and
Engineering Study for
Tuen Mun Areas 40 and 46
and the Adjoining Areas

第一階段社區參與摘要
Stage 1 Community Engagement Digest

二零一五年九月
September 2015

Appendix I
附件一





1990年代
1990s



2000年代
2000s



2010年代
2010s



目錄

Contents

1

屯門40區及46區
和毗連地區
Tuen Mun Areas
40 and 46 and the
Adjoining Areas

2

具發展潛力區
Potential Development Areas

3

規劃要素
Planning
Considerations

4

願景及指導原則
Vision and Guiding
Principles

5

擬議土地用途
Proposed Land Use

6

您的意見
Your Views



1

屯門40區及46區和毗連地區 Tuen Mun Areas 40 and 46 and the Adjoining Areas




屯門40區及46區未來將通過屯門至赤鱸角連接路連接港珠澳大橋香港口岸及大嶼山北部，並經擬議的屯門西繞道與新界西北接駁。預計屯門40區及46區未來的可達性將大大提升，並帶來發展機遇。因此，有需要全面檢討及規劃有關用地的土地用途。

規劃署和土木工程拓展署合作展開本研究，研究範圍包括位於屯門區西部的屯門40區、46區和毗連地區。

Tuen Mun Areas 40 and 46 will connect with the Hong Kong – Zhuhai – Macao Bridge Hong Kong Boundary Crossing Facilities (HZMB HKBCF) and North Lantau via the Tuen Mun – Chek Lap Kok Link (TM-CLKL), which will also link up with the proposed Tuen Mun Western Bypass (TMWB) to the Northwest New Territories. The enhanced accessibility of Tuen Mun Areas 40 and 46 will provide opportunities for optimizing the development potential. Hence, a comprehensive review and planning of the land uses in the areas are required.

The Planning Department and the Civil Engineering and Development Department jointly commissioned the Study. The areas under the Study include Tuen Mun Areas 40 and 46 and the adjoining areas at the western part of the Tuen Mun District.

圖例 LEGEND

-  現有行車通道
Existing Road Link
-  擬議的行車通道
Proposed Road Link
-  興建中的行車通道
Road Link (under Construction)



此圖只作指示用途
This plan is indicative only.

現況及興建中的屯門至赤鱗角連接路 Current Condition and TM-CLKL (under Construction)

已修復望后石谷堆填區
Restored Pillar Point Valley Landfill

小冷水具特殊
科學價值地點
(已修復小冷水堆填區)
Siu Lang Shui Site of
Special Scientific Interest (SSI)
(Restored Siu Lang Shui Landfill)

前採泥區
Former Borrow Area

前採泥區
Former Borrow Area

興建中的屯門至赤鱗角
連接路收費廣場
TM-CLKL Toll Plaza
(under Construction)

龍門路 Lung Mun Road

環保園
EcoPark

臨時公眾填料庫
Temporary Public Fill Bank

龍門路 Lung Mun Road

工業地區
Industrial Area

污水處理廠
Sewage Treatment Plant

內河貨運碼頭
River Trade Terminal

興建中的屯門至赤鱗角連接路
TM-CLKL (under Construction)

2

具發展潛力區
Potential Development Areas

屯門40區及46區一帶可分為南北兩部份。位於龍門路以南沿海旁一帶現時主要用作物流、特殊工業和工業用途，而龍門路以北主要為山坡和前採泥區形成的平台。

四幅土地被納入為具發展潛力區，總面積約50公頃。

研究的目的是為各具發展潛力區制訂合適的土地用途及發展參數。

Tuen Mun Areas 40 and 46 and the vicinity can be divided into southern and northern portions. At present, the areas to the south of Lung Mun Road mainly comprise logistics, special industries and industrial uses, while the areas to the north are mainly slopes and platforms created after former borrowing activities.

Four parcels of land are identified as Potential Development Areas (PDAs), which cover a total area of about 50 hectares.


The Study aims to formulate appropriate land uses and development parameters for the PDAs.

第一階段社區參與

Stage 1 Community Engagement

本研究將包括兩個階段的社區參與。第一階段社區參與於2015年9月展開，為期兩個月，主要收集公眾對各具發展潛力區的擬議土地用途的意見。所收集到的公眾意見，將會在下一階段制訂初步發展大綱圖時充分考慮。

Community Engagement will be conducted in two stages. The two-month Stage 1 Community Engagement, which focuses on collecting public views on the proposed land use for the PDAs, is launched in September 2015. Public views collected would duly be taken into consideration in formulating the Preliminary Outline Development Plan at the next stage of the Study.

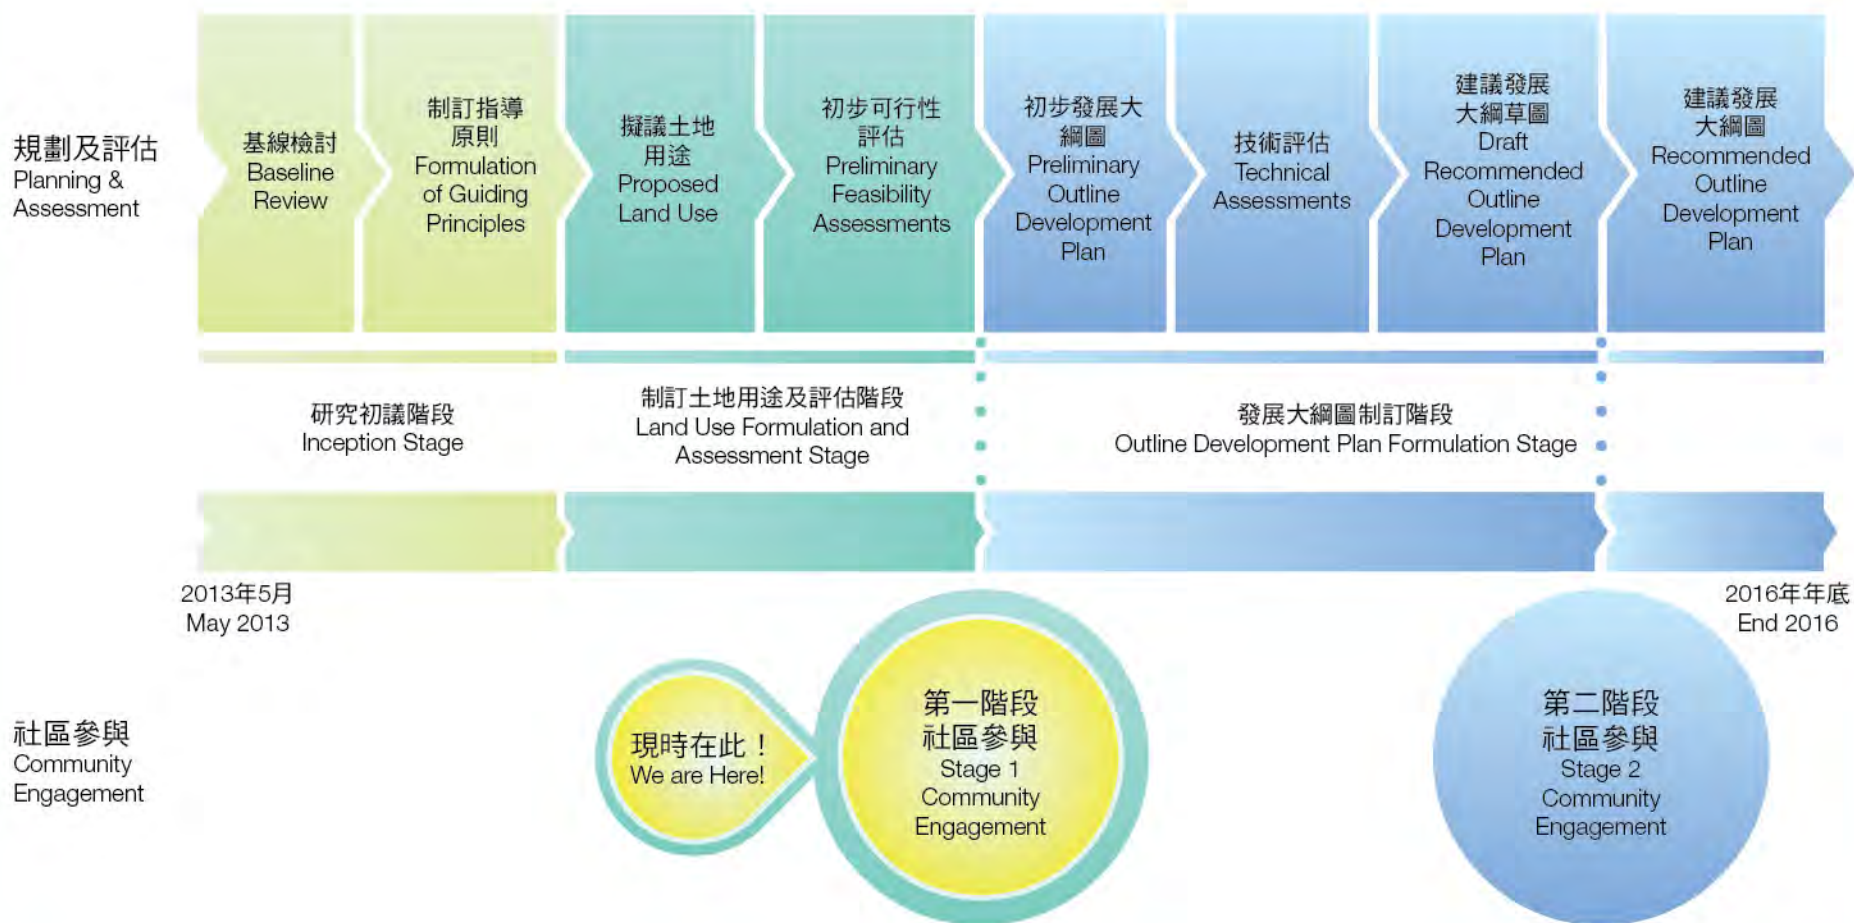

3

規劃要素 Planning Considerations



圖例 LEGEND

- - - 具發展潛力區範圍
PDA Boundary
- ↔ 現有道路連接
Existing Road Connection
- 現有平台
Existing Platform
- 現有斜坡
Existing Slope
- 不適合發展地區
(接近架空電纜和電塔)
Area Unsuitable for
Development (near Overhead
Power Lines and Pylons)
- 已修復堆填區範圍
Restored Landfill Site Boundary
- ☒ 架空電纜和電塔
Overhead Power Lines and Pylons
- +5.8 現有用地高度
(主水平基準上若干米)
Existing Site Levels (in mPD)
- 興建中的屯門至赤鱗角連接路
及其收費廣場
TM-CLKL and its Toll Plaza
(under Construction)
- 特殊工業 / 物流業用途
Special Industries / Logistics Use

機遇 Opportunities

1 提升可達性和連繫 Enhanced Accessibility and Connectivity



興建中的屯門至赤鱸角連接路及擬議的屯門西繞道，將大大提升屯門40區和46區的可達性及連繫。舉例來說，屯門至香港國際機場的行車時間將由約30分鐘大幅縮減至約10分鐘。

The TM-CLKL under construction and the proposed TMWB will greatly enhance the accessibility and connectivity of Tuen Mun Areas 40 and 46. For example, the journey time between Tuen Mun and Hong Kong International Airport will be significantly reduced from about 30 minutes to about 10 minutes.

2 配合其他鄰近發展 Complementary with Other Adjacent Developments



具發展潛力區的發展可配合更廣泛地區的未來發展，包括洪水橋新發展區、元朗南、港珠澳大橋香港口岸上蓋發展及大嶼山北部，以發揮不同功能。

Development of PDAs can be complementary to future developments serving different functions in wider areas, including Hung Shui Kiu New Development Area, Yuen Long South, Topside Development at HKBCF Island of HZMB and North Lantau.

3 新增土地以應付需求 New Land to meet Imminent Demand



具發展潛力區的土地資源有助紓緩迫切的土地需求，特別是現代物流設施用地的短缺。

The land resources of the PDAs would help relieve pressure for imminent land demand, in particular there is a shortage of sites for modern logistics facilities.

4 創造就業機會 Create Job Opportunities



利用區域位置的優勢，具發展潛力區可用作發展合適產業，以促進屯門區及本港的經濟發展及創造就業機會。

Leveraging the strategic location, the PDAs have potential for development of suitable industries to promote economic activities and create job opportunities for the Tuen Mun District and the Territory.

5 提供臨海用地 Availability of Waterfront Flat Land



具發展潛力C區是一幅已平整的填海用地，擁有臨海位置的優勢，尤其適合與海上作業和需要海路運輸的相關用途。

PDA-C is a piece of reclaimed waterfront flat land and the availability of sea frontage is particularly suitable to accommodate marine-related uses which require marine transport.

限制 Constraints



1 道路容量限制 Limited Road Capacity

龍門路是該區的主要道路，需要進行道路改善工程以增加其容量。而進出該區的車輛大多須使用皇珠路和屯門公路，但該兩條道路的容量已接近飽和。

Lung Mun Road is the major road serving the area and road improvement works are required to enhance its capacity. Most of the traffic to / from the area is via Wong Chu Road and Tuen Mun Road. The traffic condition of these two roads is reaching their capacities.



2 架空電纜和電塔 Overhead Power Lines and Pylons

現有架空電纜和電塔對具發展潛力A區及D區北面平台及具發展潛力B區的發展造成限制。

The existing overhead power lines (OHL) and pylons pose development constraints to the northern platforms of PDA-A and D, as well as PDA-B.

- ◆ 除架空電纜和電塔外，具發展潛力B區位處斜坡，地底亦有擬議的屯門西繞道的行車隧道，因此不建議作發展。
Apart from the OHL and pylons, PDA-B is not recommended for development due to its steep terrain and the proposed TMWB tunnel underneath.

3 鄰近已修復堆填區 Near to Restored Landfills

具發展潛力A區及D區鄰近已修復望后石谷堆填區及已修復小冷水堆填區，對其擴展造成限制。

PDA-A and D are located near to the restored Pillar Point Valley Landfill and the restored Siu Lang Shui Landfill which limit the scope for future expansion of the PDAs.

4 環境限制 Environmental Constraints



規劃各具發展潛力區時，需妥善考慮和處理鄰近的工業 / 物流用途、屯門至赤鱸角連接路及收費廣場可能引致的環境及視覺影響。

In planning the PDAs, due consideration should be given to the nearby industrial / logistics uses, TM-CLKL and its toll plaza in order to appropriately address the possible environmental and visual impacts associated with these developments.

5 自然保育 Nature Conservation



小冷水具特殊科學價值地點是香港已知最大的蝴蝶過冬棲息地，在規劃具發展潛力D區時，不應對該處的生態環境造成負面影響。

The Siu Lang Shui Site of Special Scientific Interest (SSSI) is the largest known butterfly overwintering site in Hong Kong. In planning PDA-D, the habitats at the SSSI should not be adversely affected.

6 機場高度限制 Airport Height Restrictions



具發展潛力區未來發展的高度，受機場高度限制。

Future development of the PDAs is subject to airport height restrictions.

7 具發展潛力C區的現有用途 Current Uses in PDA-C



在具發展潛力C區進行發展或會影響現有的工業用途 / 運作。

Development at PDA-C may affect the current industrial uses / operation.

4

願景及指導原則
Vision and Guiding Principles願景
Vision

利用新道路和發展項目所帶來的地理優勢、更佳的交通連接及橋頭經濟的契機，開拓屯門40區及46區為新界西北的一個主要經濟活動區。

To transform Tuen Mun Areas 40 and 46 into a major economic activity area in Northwest New Territories, capturing the geographical advantage, enhanced accessibility and opportunity of bridgehead economy brought by new road infrastructure and development projects.

指導原則
Guiding Principles加強屯門西的策略性角色
Enhance Strategic Role of Tuen Mun West

- ◆ 利用地理上的優勢，透過促進屯門40區及46區的經濟活動，加強屯門西的策略性角色。


To capitalize on the geographical advantage and to promote economic activities in Tuen Mun Areas 40 and 46 in order to enhance the strategic role of Tuen Mun West.

與周邊的現有工業用途產生協同效應

Create Synergy with Surrounding Industrial Uses

- ◆ 與周邊現有及已規劃的工業用途產生協同效應，進一步支持香港現有核心行業的持續增長和新興的高科技、高增值行業，創造就業機會，並迎合屯門區的需要。

To create synergy with existing and planned uses in the surrounding areas and support the continued growth of Hong Kong's existing core industries, new high-tech and high-value added industries, with a view to creating job opportunities and addressing the needs of the Tuen Mun District.



避免不良的交通影響


Avoid Negative Traffic Impact

- ◆ 考慮現有及已規劃發展所產生的車流量及道路網的交通容量，為具發展潛力區建議合適的發展策略。

To propose appropriate development strategy for the PDAs, taking into consideration the traffic generation of existing and planned developments and the traffic capacity of the road network.

- ◆ 如建議的發展會增加海上交通，便需採取適當措施確保海上交通安全。

To ensure marine traffic safety by implementing appropriate measure for any proposed developments that would generate more marine traffic.



顧及環境及生態考慮


Respect Environmental and Ecological Considerations

- ◆ 建議較不易受現有及已規劃的用途 / 基礎設施所產生負面環境影響的用途。

To propose uses which are less sensitive to the adverse environmental impacts caused by existing and planned uses / infrastructure in the area.

- ◆ 保護鄰近現有的生態環境，減低對周邊敏感環境的滋擾及負面影響，尤其是小冷水具特殊科學價值地點。

To preserve the existing habitats nearby and to minimize disturbance and negative impact on the surrounding sensitive environment, particularly the Siu Lang Shui SSSI.



建立可持續發展的環境

Create a Sustainable Environment

- ◆ 促進可持續和低碳的發展模式。

To promote sustainable and low-carbon mode of development.

5

擬議土地用途 Proposed Land Use





擬議發展主題

- ◆ 為善用地理優勢，具發展潛力區適合發展為一個現代物流 / 環保工業樞紐，以應付本港在這方面用地的需求，並為屯門區及本港創造就業機會。

Proposed Development Theme

- ◆ To capture the geographical advantage, the PDAs are suitable to be developed as a modern logistics / green industry hub to address the demand for sites in Hong Kong, and to create job opportunities for the Tuen Mun District and the Territory.



現代物流 / 環保工業用途

- ◆ 具發展潛力區擬議作現代物流用途，例如配送和包裝中心及現代貨倉設施和相關檢測和認證服務，處理高價值貨品及提供高增值的物流服務；以及環保工業用途，例如高增值循環再造業（如製造環保地磚）。
- ◆ 擬議的用途及具發展潛力C區的臨海位置可提供較大彈性，以增設與擬議用途配合的設施，例如公眾貨物裝卸區、避風塘及其他支援設施，但仍有待進一步檢討。

Modern Logistics / Green Industry Uses

- ◆ The PDAs are proposed for modern logistics uses, such as distribution and packaging centres with modern warehouse facilities and related testing and certification services, to handle high value goods and to provide high-value added logistics services; as well as green industry uses, such as high value-added recycling process (e.g. the production of eco-paving blocks).
- ◆ The proposed uses and the availability of waterfront at PDA-C would allow greater flexibility to accommodate additional facilities such as public cargo working area, typhoon shelter, and other supporting facilities complimentary to the proposed uses, subject to further review.



擬議發展規模

- ◆ 參考青衣海旁的現代物流發展，建議地積比率為4倍（約6至8層高），以善用土地的發展潛力，符合現代物流用途在運作上的需要。
- ◆ 初步預計可發展的土地面積約為10公頃，可提供約400,000平方米的總樓面面積，創造約9,500個就業機會。

Proposed Development Scale

- ◆ A plot ratio of 4 (about 6 to 8 storeys high) is proposed by making reference to the modern logistics developments in the waterfront of Tsing Yi to optimize land utilization and to cater for the operational requirement of modern logistics uses.
- ◆ It is initially estimated that about 10 hectares of developable land and about 400,000m² gross floor area can be provided creating about 9,500 job opportunities.


擬議發展策略



- ◆ 由於現時屯門公路及皇珠路的道路容量有限，建議先集中發展部分具發展潛力區，以應付短、中期的土地需求，並將其餘用地以土地儲備形式保留作未來發展，以達至靈活運用土地資源的目的。


Proposed Development Strategy

- ◆ Due to the limited road capacity of Tuen Mun Road and Wong Chu Road, developments will concentrate at parts of the PDAs to meet the short and medium term demand for land. The remaining parts are kept as land reserve for future development to allow greater flexibility in the use of land resources.

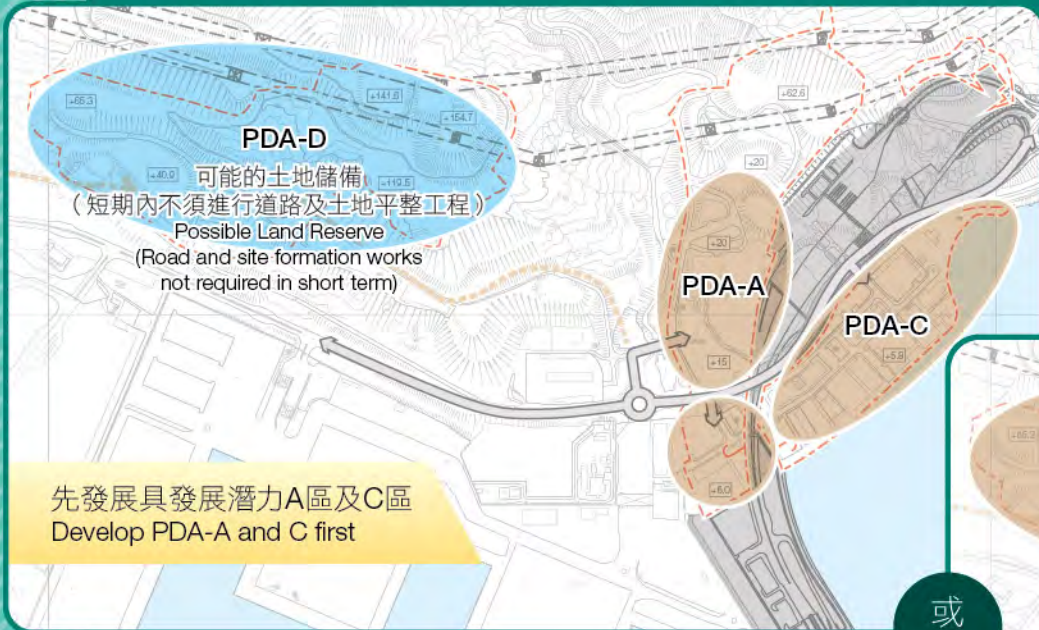

先發展具發展潛力A區及C區
Develop PDA-A and C first

或
or

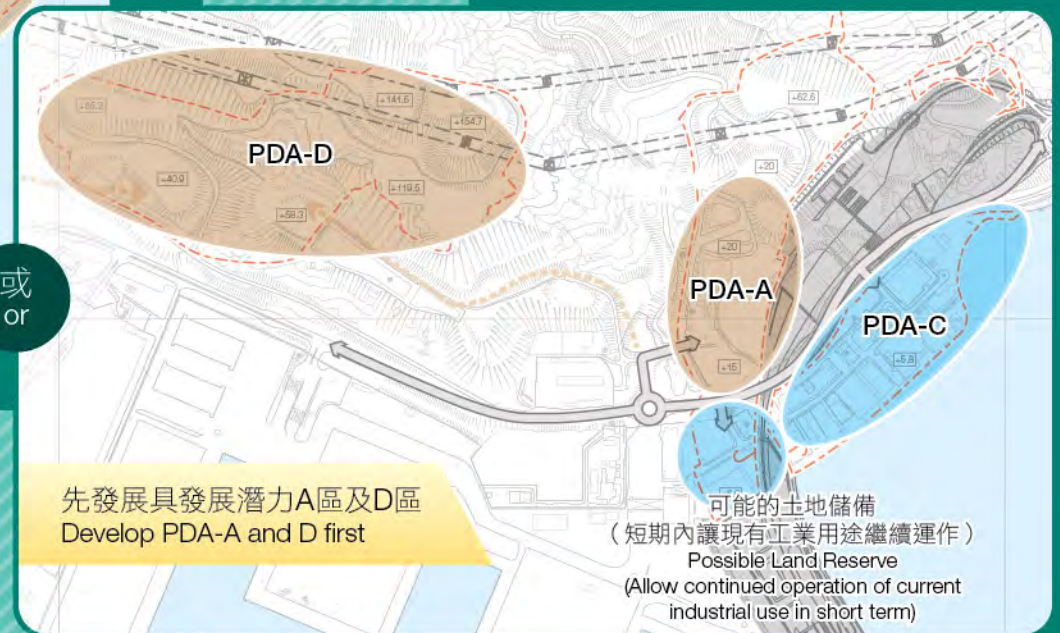

先發展具發展潛力A區及D區
Develop PDA-A and D first

其他曾考慮的用途

Other Uses that have been considered



住宅用途

- ◆ 具發展潛力區附近一帶聚集的特殊工業和未來道路基礎設施所帶來大量的車流會產生負面的空氣質素影響，故不適宜作住宅用途。
- ◆ 在屯門38區的內河貨運碼頭屬24小時運作，會對易受影響及需靠打開窗戶通風的住宅發展造成負面噪音影響。

Residential Use

- ◆ The PDAs are undesirable for residential use due to adverse air quality impacts from clustering of special industries in the vicinity and heavy vehicular traffic flow from future road infrastructure.
- ◆ The 24-hour operation of the river trade terminal in Tuen Mun Area 38 would induce adverse noise impact on noise-sensitive residential developments that rely on open windows for ventilation.

與旅遊相關的用途

- ◆ 現有及已規劃的用途 / 道路基礎設施所帶來的負面空氣質素及交通噪音影響，局限了與旅遊相關的發展，如戶外康樂用途。
- ◆ 擬議土地用途比旅遊相關的用途更能充分發揮這區的地理優勢。

Tourism-related Uses

- ◆ Existing and planned uses / road infrastructure cause adverse air quality and traffic noise impacts which limit tourism-related uses such as outdoor recreational uses.
- ◆ Comparing with tourism-related uses, the proposed land use could better capitalize on the geographical advantage of this area.





再想一想 Further Thoughts

土地用途 Land Use

你同意擬議的現代
物流 / 環保工業用途嗎？
Do you agree with the proposed modern
logistics / green industry uses ?

有沒有其他建議？
Any other suggestion?

發展規模 Development Scale

你認為擬議的地積比率4倍
(約6至8層高) 是否已達至地盡其用？
Do you think the proposed plot ratio of 4
(about 6 to 8 storeys high) has achieved optimal site utilization ?

或者是一個較高 / 較低的
發展密度更為合適？
Or a higher / lower development
intensity is more appropriate ?

發展策略 Development Strategy

基於交通方面的限制，
你同意把部分的具發展潛力區預留
作土地儲備嗎？
In view of the traffic constraint, do you agree
parts of the PDAs be retained as land reserve ?

你認為應該先發展哪個
具發展潛力區？
Which PDA(s) you think should
be developed first ?

6

您的意見
Your Views

歡迎您對本研究的規劃建議提出意見。

您的意見對我們在下一階段制訂初步發展大綱圖尤為重要。

歡迎您在2015年11月16日或之前將意見郵寄、傳真或電郵給我們。

You are invited to express views on the planning proposals of the Study.

Your views are vital to the formulation of the Preliminary Outline Development Plan at the next stage of the Study.

Please send your views to us by post, fax or email on or before 16th November 2015.

請瀏覽本研究的網頁，參閱更詳盡的資料：

For more information about the Study, please visit:



www.tm4046.hk

社區參與活動 Community Engagement Programme

社區工作坊 Community Workshop
(請預先登記 Please Register)

蝴蝶灣社區會堂
新界屯門蝴蝶邨地下

Butterfly Bay Community Hall
G/F, Butterfly Estate, Tuen Mun,
New Territories

2015年10月24日(星期六)
下午2時至5時

24th October 2015 (Saturday),
2:00 p.m. - 5:00 p.m.

地址
Address

土木工程拓展署
Civil Engineering and
Development Department

規劃署
Planning Department

新界西拓展處
荃灣西樓角路38號
荃灣政府合署25樓

New Territories West
Development Office, 25/F,
Tsuen Wan Government Offices,
No. 38 Sai Lau Kok Road,
Tsuen Wan

屯門及元朗西規劃處
新界沙田上禾輦路1號
沙田政府合署14樓

Tuen Mun and Yuen Long
West District Planning Office,
14/F Shatin Government Offices,
No. 1 Sheung Wo Che Road,
Sha Tin, New Territories

電話
Telephone

2417 6367

2158 6301

傳真
Fax

2412 0358

2489 9711

電郵
Email

enquiry@tm4046.hk

備註：個人或團體如在《屯門40區及46區和毗連地區規劃及工程研究》過程中向規劃署或土木工程拓展署提供意見和建議，將被視作同意規劃署或土木工程拓展署可將部分或全部提供的內容（包括個人姓名及名稱）公布。如不同意這個安排，請於提供意見和建議時作出聲明。

Remarks: Persons or organizations providing any comments and suggestions to the Planning Department or the Civil Engineering and Development Department on the "Planning and Engineering Study for Tuen Mun Areas 40 and 46 and the Adjoining Areas" shall be deemed to have given consent to the Planning Department and the Civil Engineering and Development Department to partially or wholly publish the comments and suggestions (including the names of the individuals and organizations). If you do not agree to this arrangement, please state so when providing comments and suggestions.

