


**Figure**

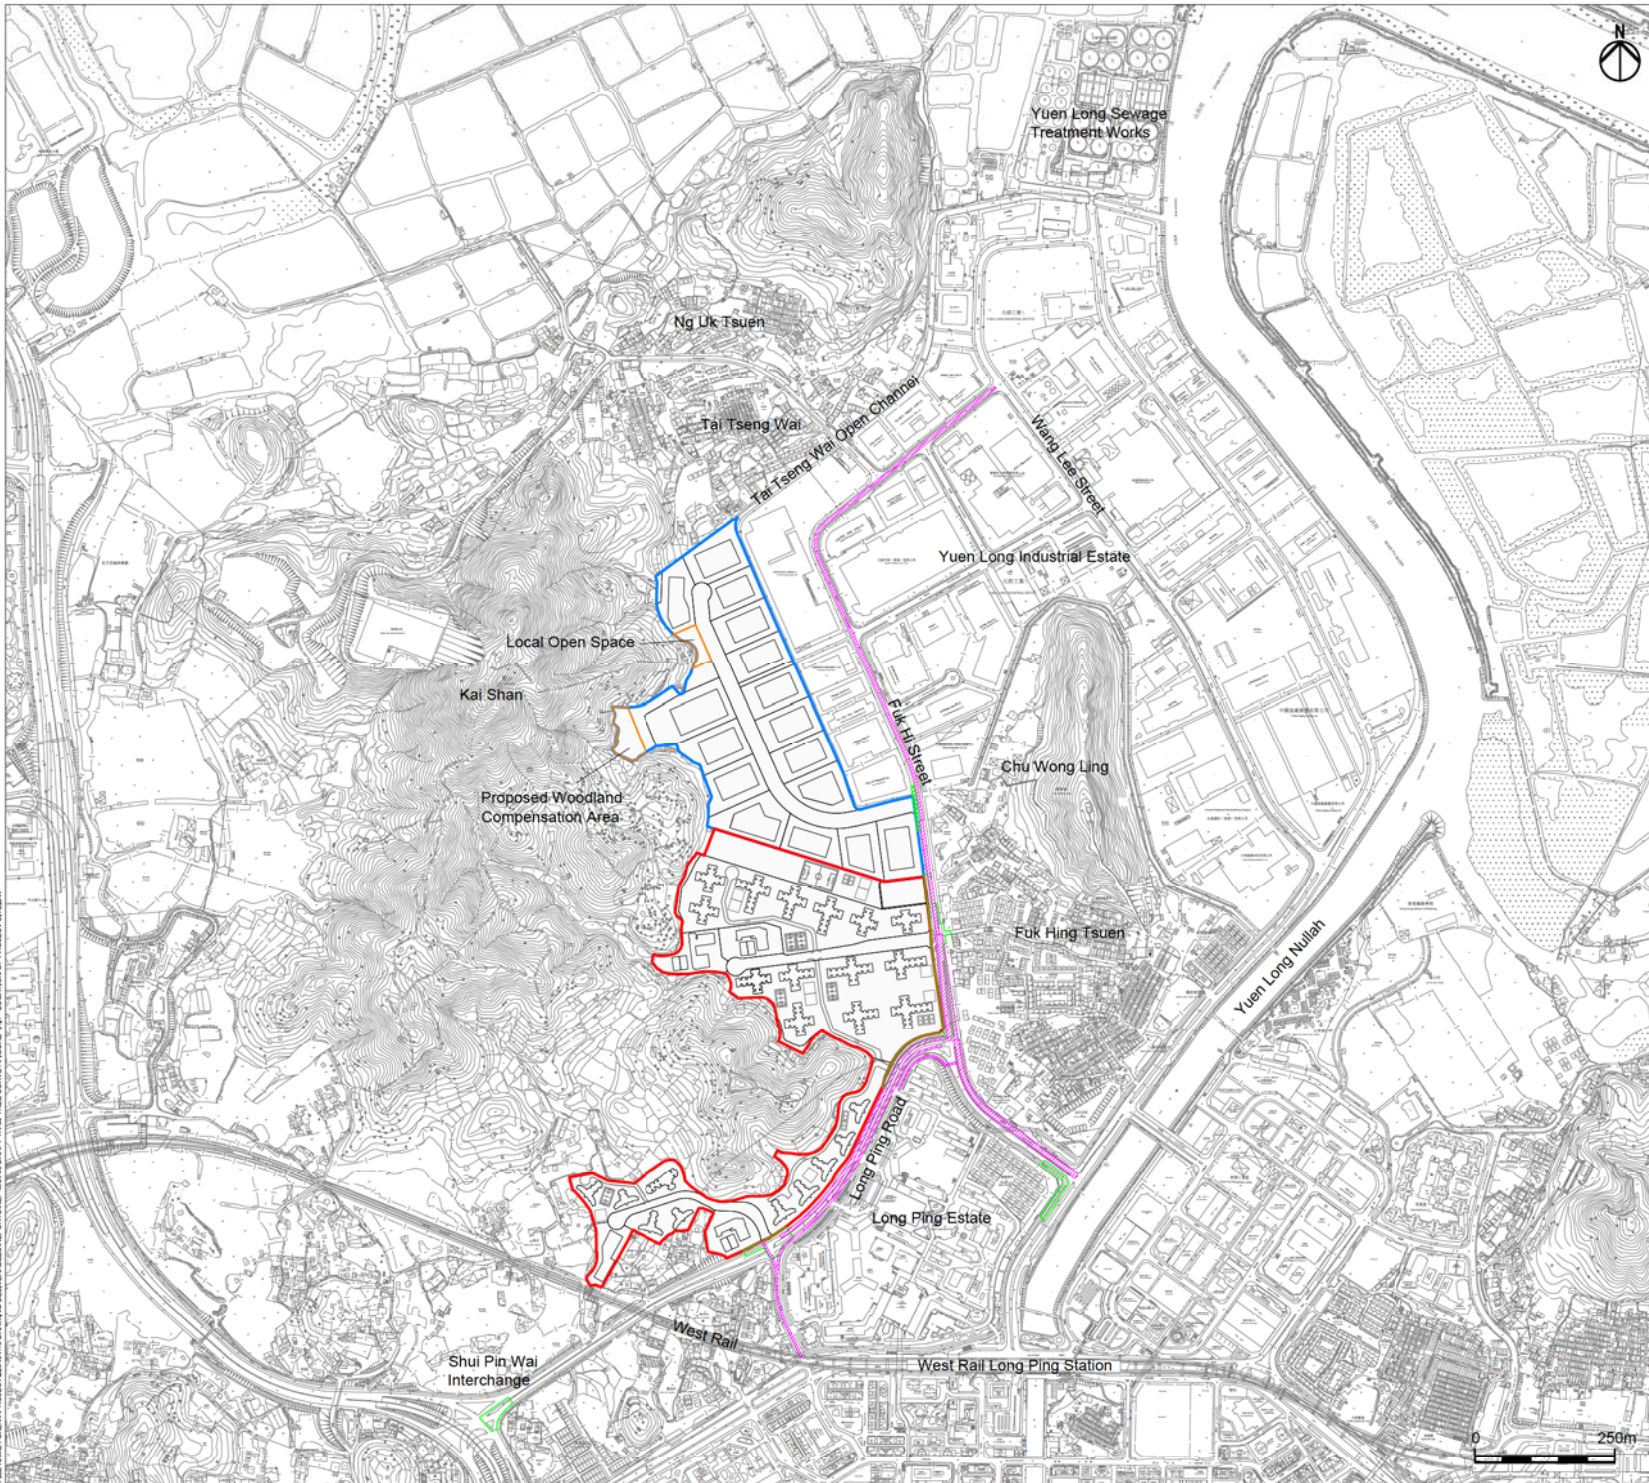

Legend

- Public Housing Site (PH Site)
- Yuen Long Industrial Estate Extension (YLIEE Site)
- Indicative Temporary Works Areas (Road Improvement Works)
- Indicative Temporary Works Areas (Sewerage / Drainage / Flushing Water / Water Supply Works)

B	SECOND ISSUE	GL	05/14
A	FIRST ISSUE	GL	11/13
Rev	Description	By	Date

Consultant

# ARUP

Project title  
 Agreement No. CB20120293  
 Planning and Engineering Study for the Public Housing Site and Yuen Long Industrial Estate Extension at Wang Chau

Drawing title  
 Location of Project Site

Drawing no.	Figure 1.1.1			Rev.	B
Drawn	GL	Date	05/14	Checked	IL
				Approved	ST
Scale	AS SHOWN		Status	PRELIMINARY	

COPYRIGHT RESERVED



USER: HMOAC154 TIME: 03 MAY 2014 - 7:46PM  
 FILE NAME: G:\PROJECTS\2012\HAWKING\DELIVERABLES\REPORTS\HAWKING\DRAWING\1.1.1-LOCATION OF PROJECT SITE.DWG