


# 建議擴闊干諾道中西行線

SKETCH B

## (近機利文街天橋段)

### Proposed Widening of Westbound Carriageway on Connaught Road Central at Gilman Street Footbridge

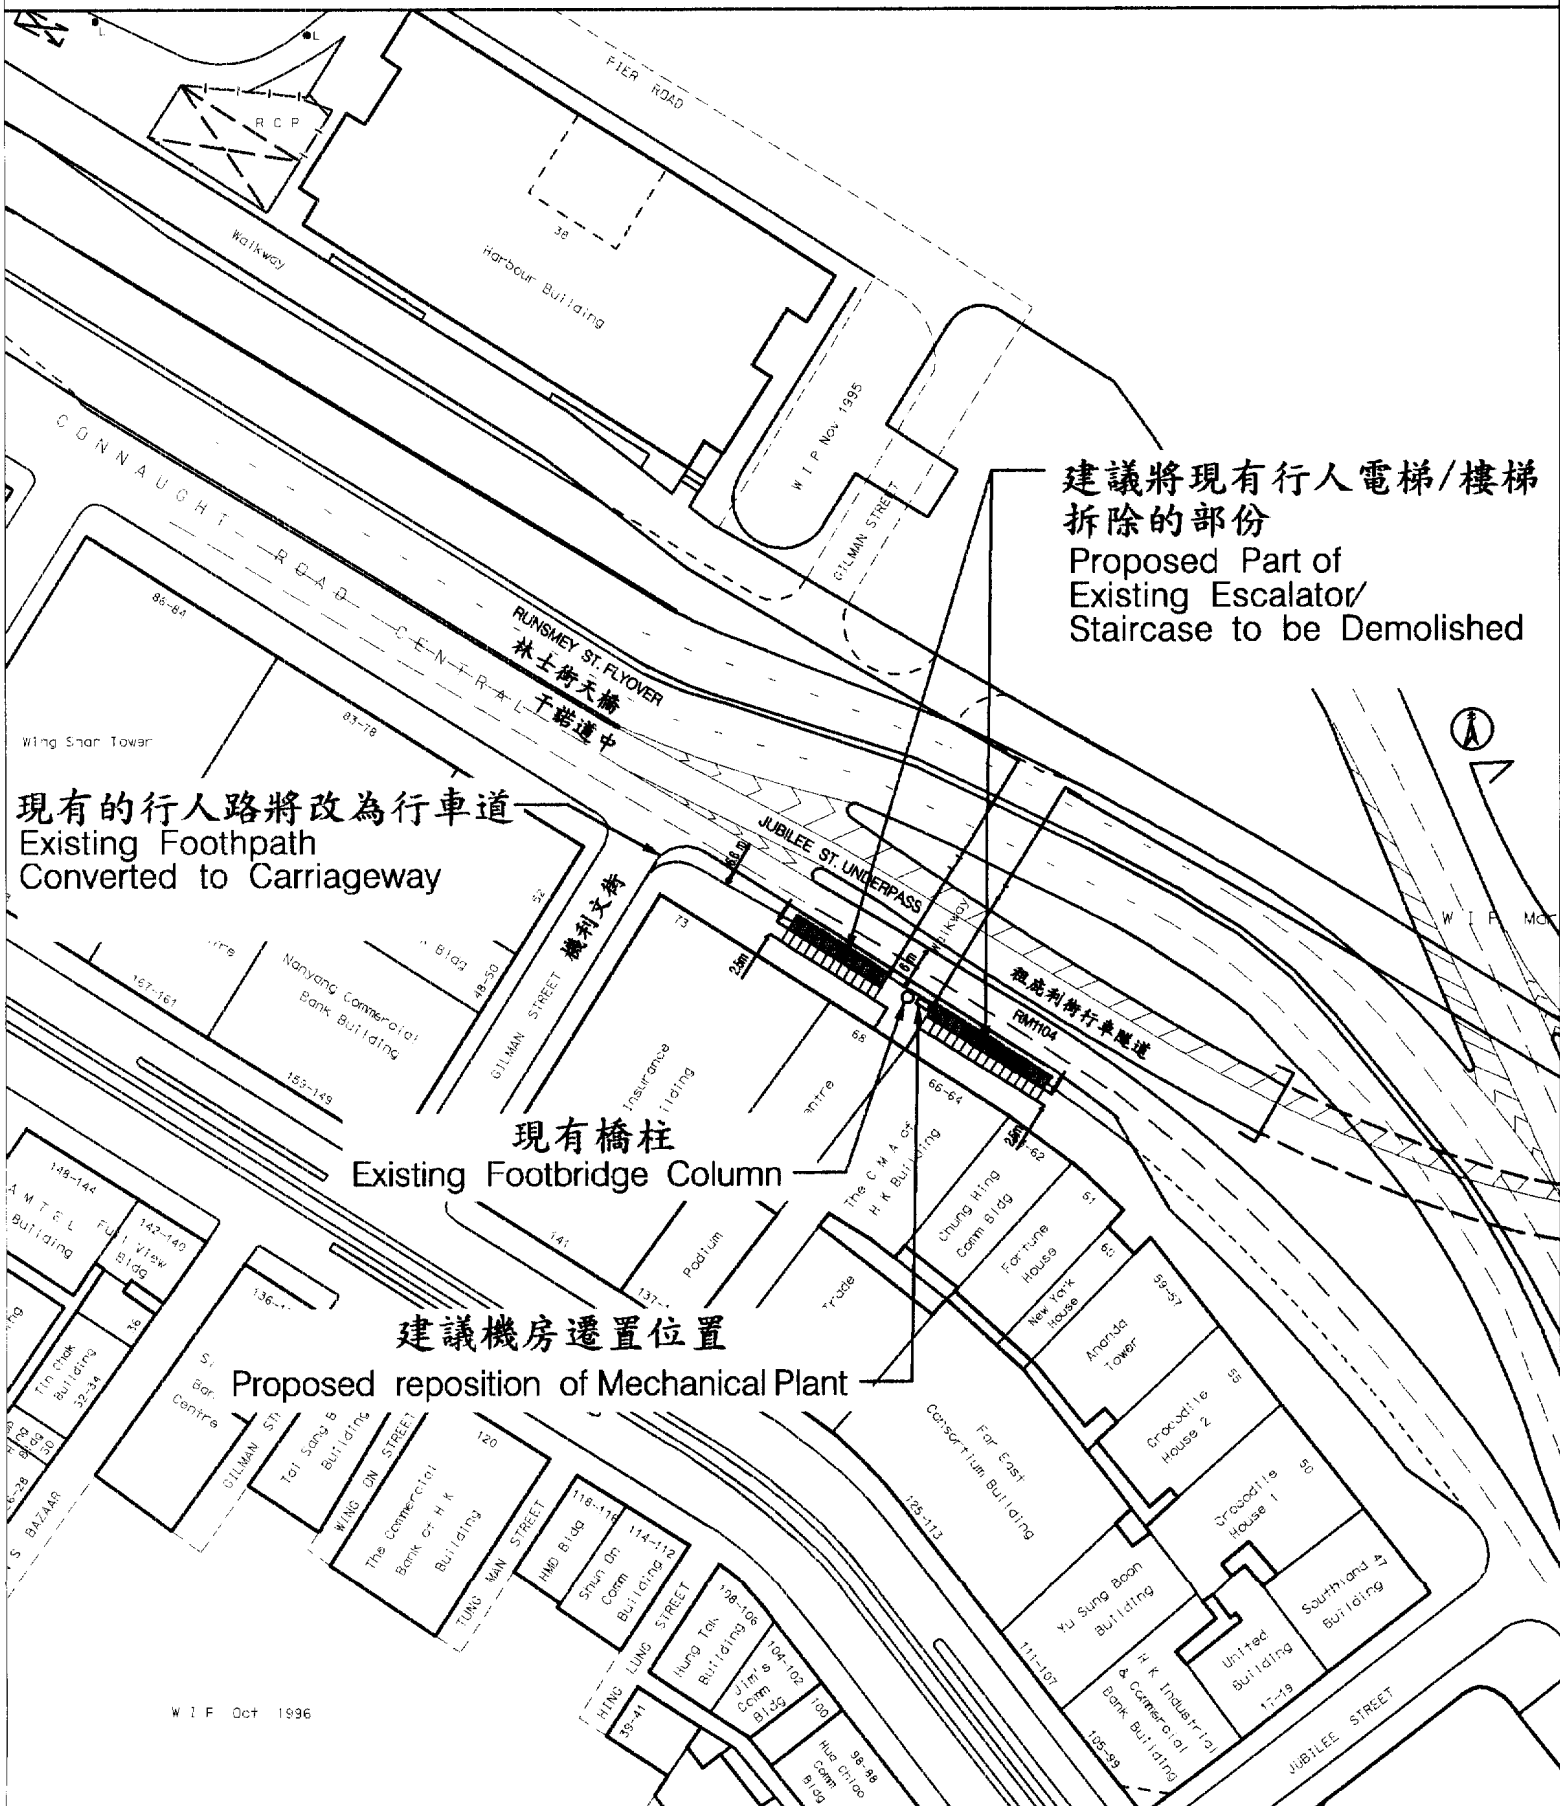

現有的行人路將改為行車道  
Existing Footpath  
Converted to Carriageway

建議將現有行人電梯/樓梯  
拆除的部份  
Proposed Part of  
Existing Escalator/  
Staircase to be Demolished

現有橋柱  
Existing Footbridge Column

建議機房遷置位置  
Proposed reposition of Mechanical Plant