
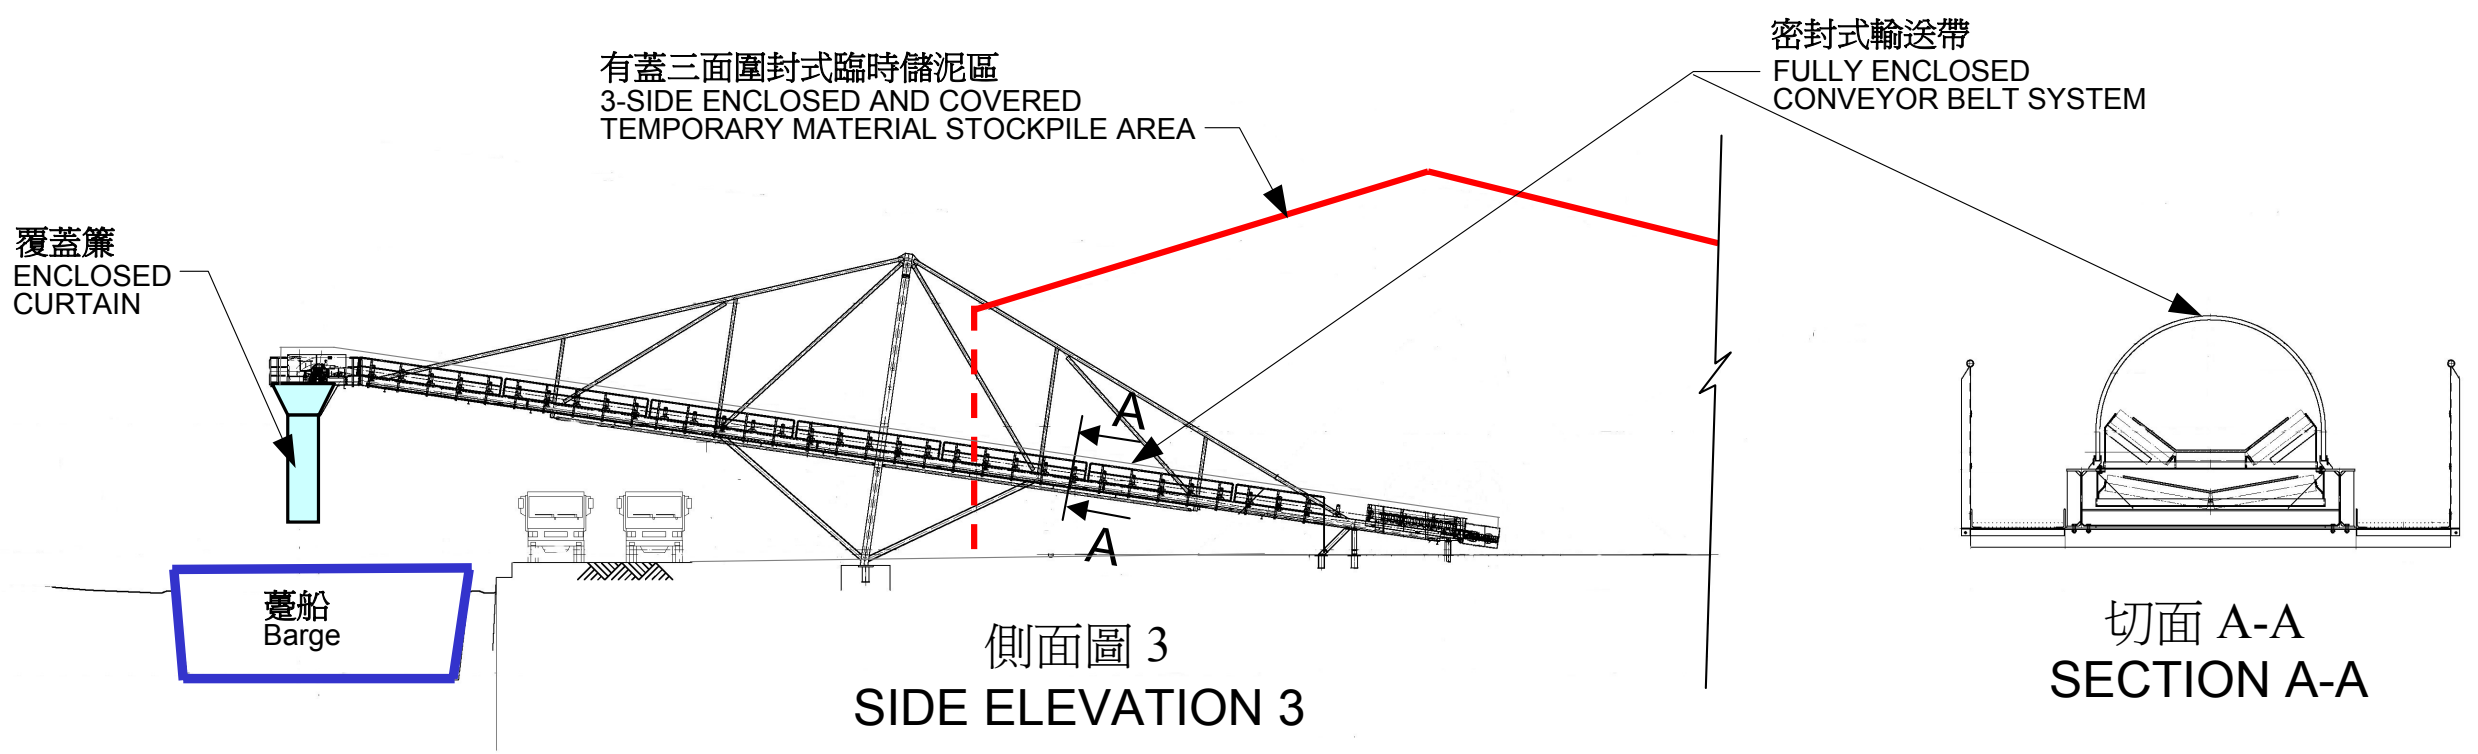
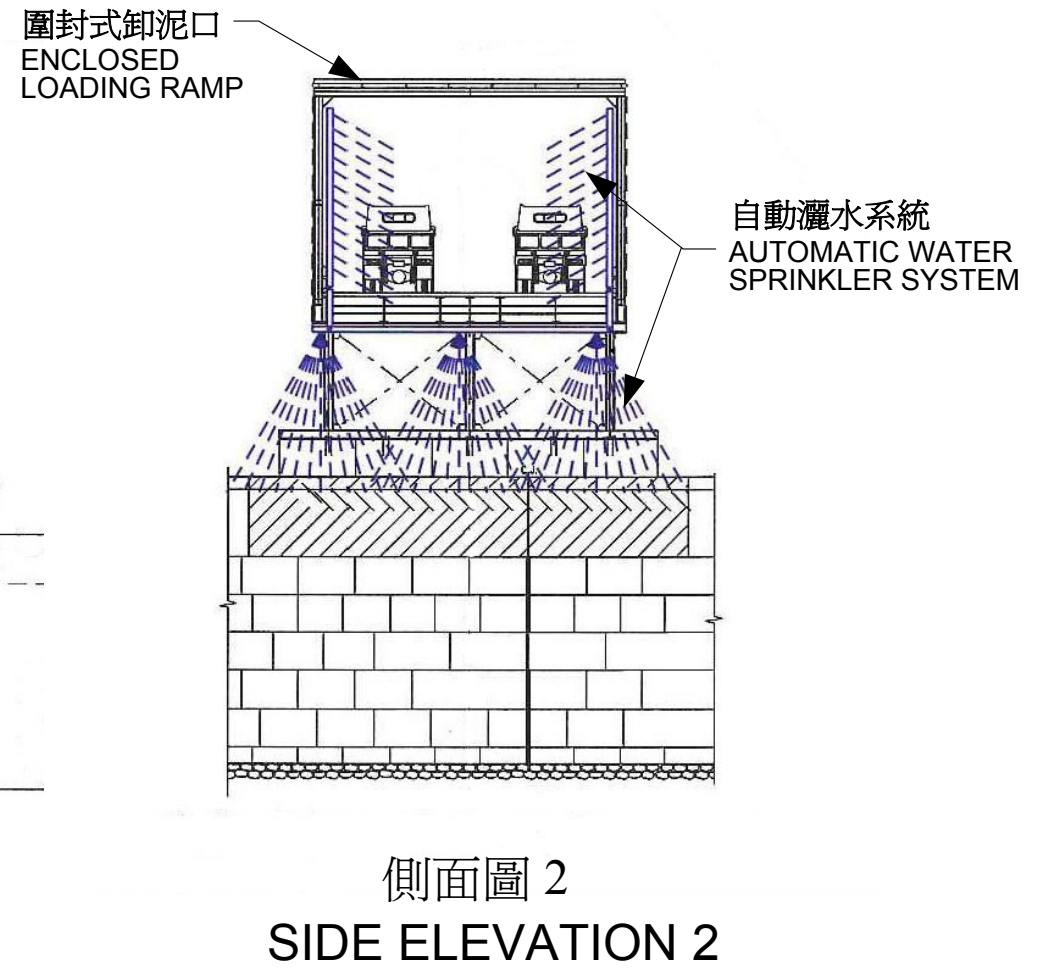


臨時躉船轉運站平面圖

PLAN OF THE TEMPORARY BARGING POINT

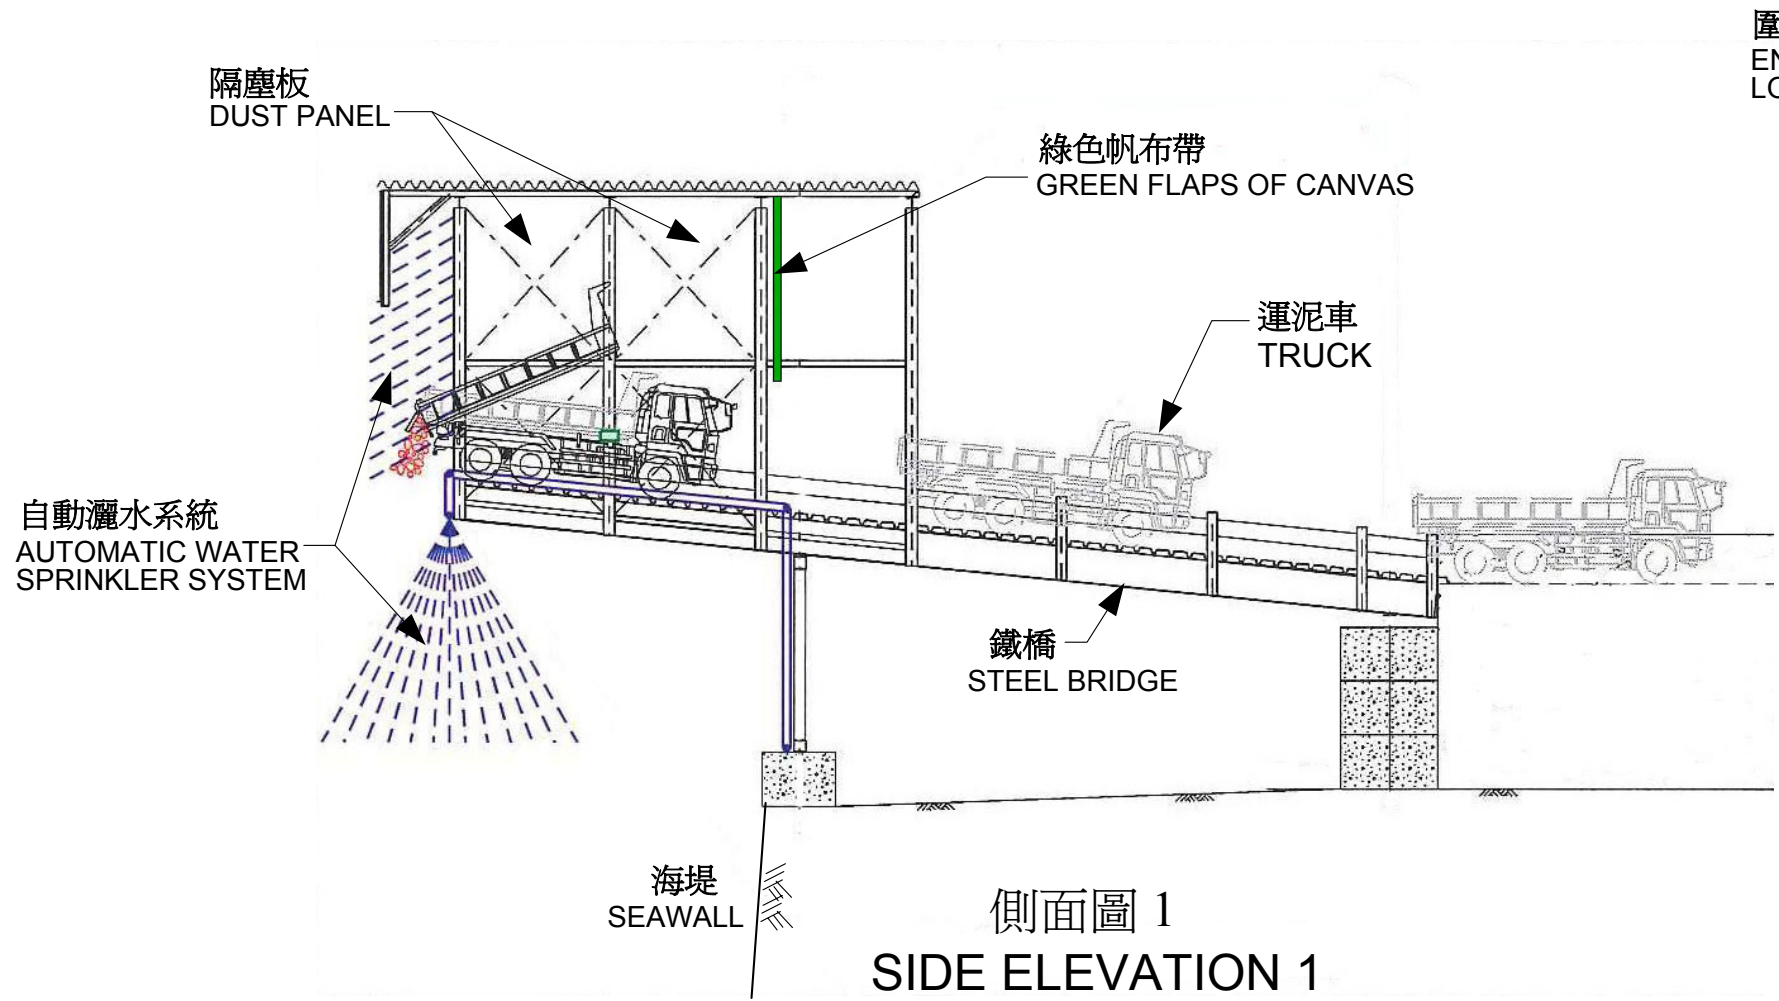

臨時躉船轉運站側面圖
SIDE ELEVATIONS OF THE TEMPORARY BARGING POINT