


For and on behalf of
有限公司
LIMITED

Authorized Signature(s)

18 NOV 2011

XXXXXX LANE

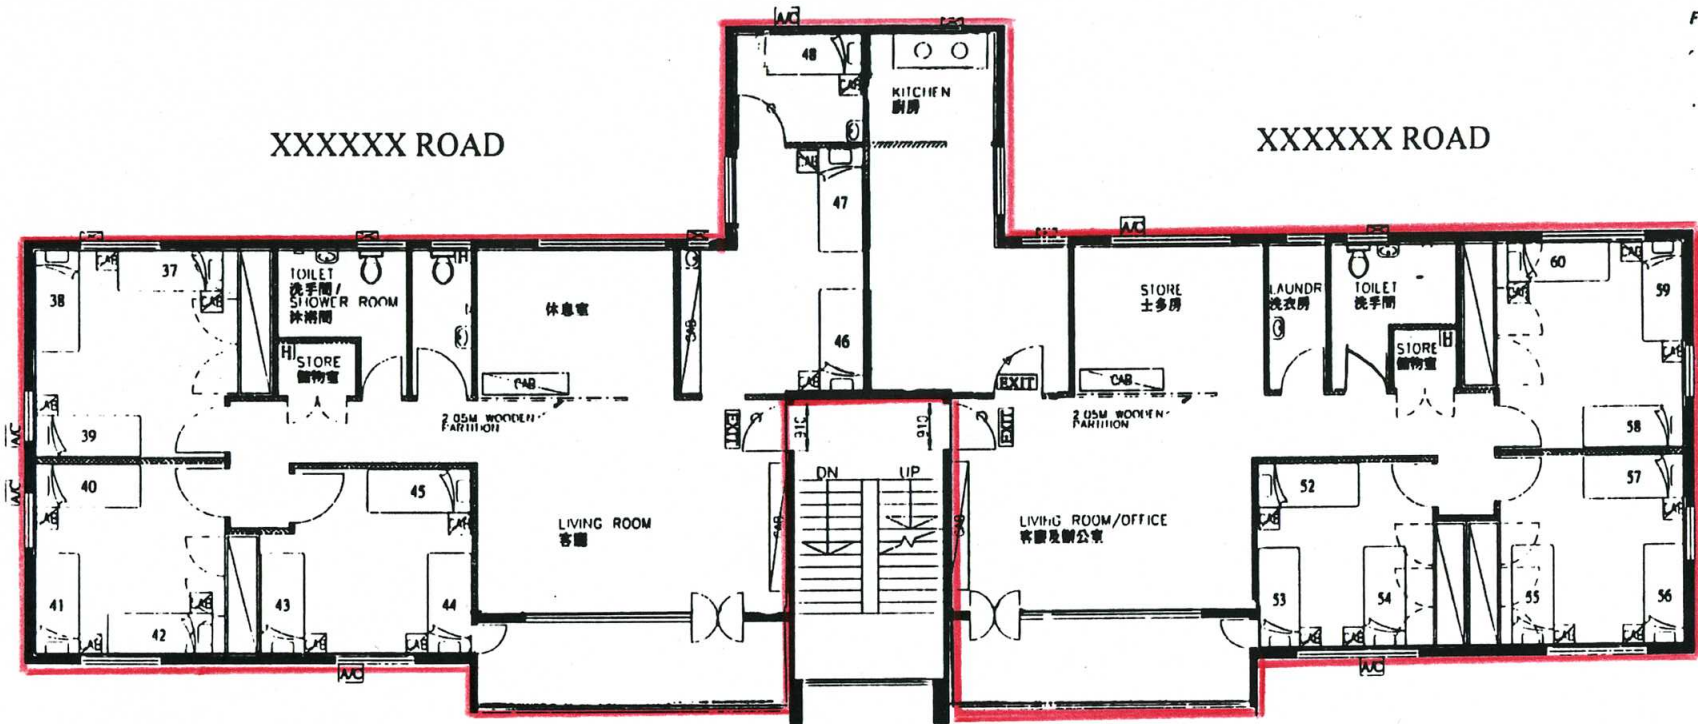

BLOCK C 1 /F PLAN

BLOCK D 1 /F PLAN

XXXXXX STREET

CLEAR HEIGHT > 2600mm
淨樓底高度 > 2600mm
BEAM TO FLOOR HEIGHT > 2400mm
橫樑至地面高度 > 2400mm

NAME :

ADDRESS :

地址 :

LEGEND :

- R.C. WALL
石圍牆
- 1 HR FRP SOLID CONSTRUCTION
一小時耐火結構
- FULL HEIGHT BRICK WALL
磚牆至頂
- AIR-CONDITIONER
冷氣機
- FAN
抽氣扇
- EXIT
出口/梯平台
- WASH BASIN
洗手盆
- W.C.
坐廁
- SHOWER HEAD
花灑頭
- SLOPING DOOR
斜門
- STOVE (F)
煮食爐 (電)
- CABINET
櫃

- 1/2 HR FRP SELF CLOSING DOOR WITH VIEW PANEL
半小時耐火防火門 (有玻璃窗)
- SELF-CLOSING DOOR HAVING 1/2 HR FRP
半小時耐火防火門
- DOOR WITH VIEW PANEL
有玻璃窗門

SAMPLE 樣本


REV.	DESCRIPTION	DATE
PROJECT TITLE :		
G/F FLAT A,B & 1/F C,D, BLOCKS		
地下A,B室及一樓C,D室		
DRAWING TITLE :		
1/F BLOCK		
DATE	11/11/2011	DESIGNED
SCALE	1 : 100	DRAWN
JOB NO :		CHECKED
FILING CODE :		DRAWING NO :
		A02
STATUS :		

For and on behalf of
有限公司
LIMITED

Authorized Signature(s)

18 NOV 2011

XXXXXXX LANE

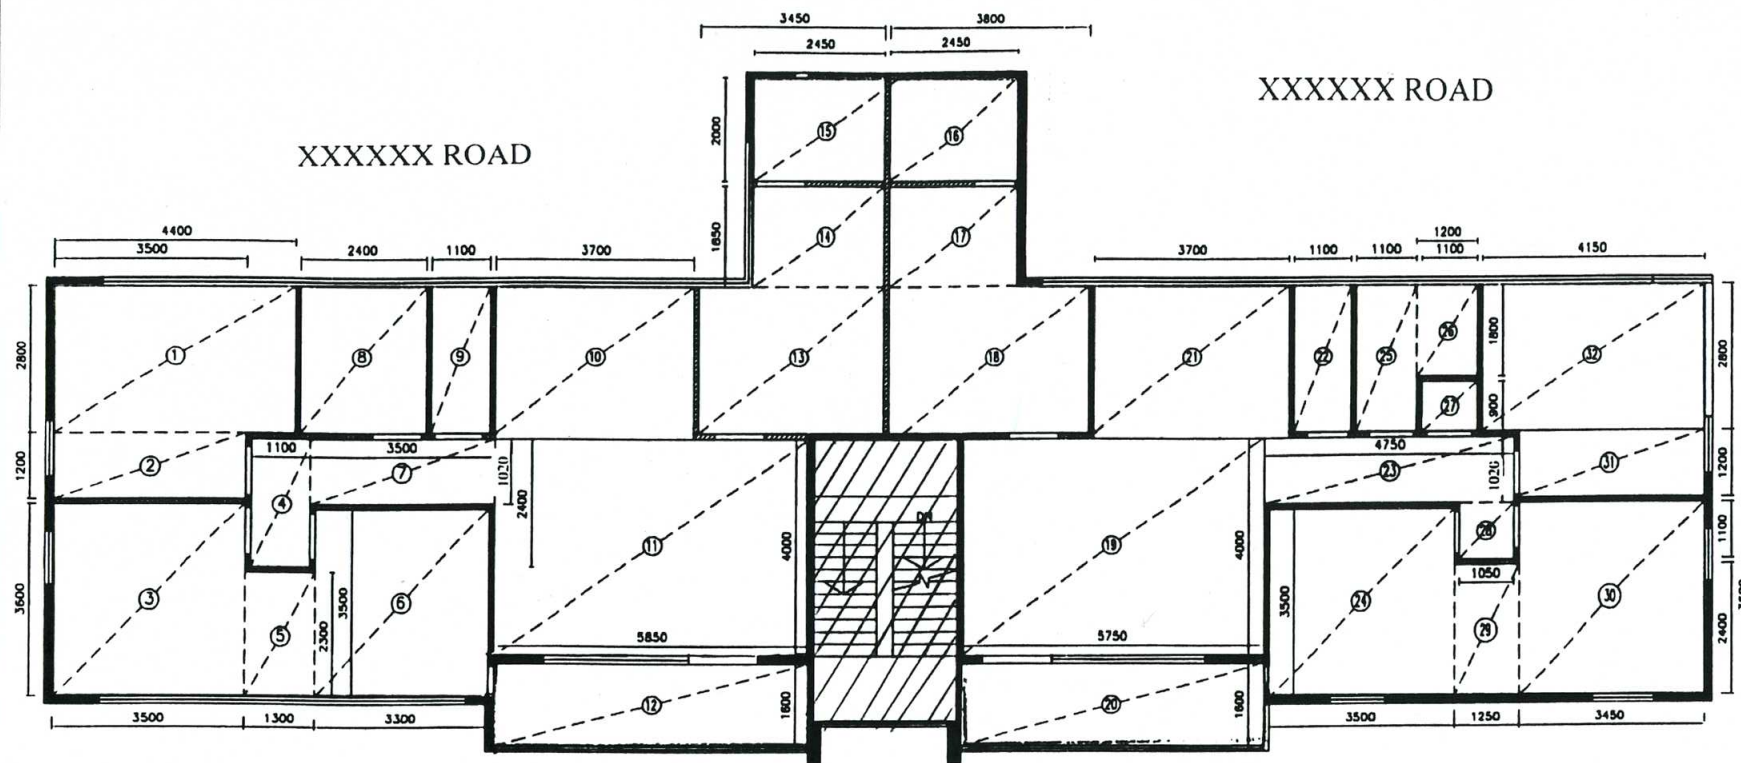

BLOCK D 1 /F PLAN

XXXXXX STREET

地址:

①	$= (4.4 \times 2.8)$	$= 12.32\text{m}^2$	⑨	$= (1.1 \times 2.8)$	$= 3.08\text{m}^2$	⑰	$= (2.45 \times 1.85)$	$= 4.53\text{m}^2$	⑲	$= (1.1 \times 2.8)$	$= 3.08\text{m}^2$
②	$= (3.5 \times 1.2)$	$= 4.20\text{m}^2$	⑩	$= (3.7 \times 2.8)$	$= 10.36\text{m}^2$	⑱	$= (3.8 \times 2.8)$	$= 10.64\text{m}^2$	⑳	$= (1.2 \times 1.8)$	$= 2.16\text{m}^2$
③	$= (3.5 \times 3.6)$	$= 12.60\text{m}^2$	⑪	$= (5.85 \times 4.0)$	$= 23.40\text{m}^2$	㉑	$= (5.75 \times 4.0)$	$= 23.00\text{m}^2$	㉒	$= (1.1 \times 0.9)$	$= 0.99\text{m}^2$
④	$= (1.1 \times 2.4)$	$= 2.64\text{m}^2$	⑫	$= (5.85 \times 1.6)$	$= 9.36\text{m}^2$	㉓	$= (5.75 \times 1.6)$	$= 9.20\text{m}^2$	㉔	$= (1.05 \times 1.1)$	$= 1.16\text{m}^2$
⑤	$= (1.3 \times 2.3)$	$= 2.99\text{m}^2$	⑬	$= (3.45 \times 2.8)$	$= 9.66\text{m}^2$	㉕	$= (3.7 \times 2.8)$	$= 10.36\text{m}^2$	㉖	$= (1.25 \times 2.4)$	$= 3.00\text{m}^2$
⑥	$= (3.3 \times 3.5)$	$= 11.55\text{m}^2$	⑭	$= (2.45 \times 1.85)$	$= 4.53\text{m}^2$	㉗	$= (1.1 \times 2.8)$	$= 3.08\text{m}^2$	㉘	$= (3.45 \times 3.6)$	$= 12.42\text{m}^2$
⑦	$= (3.5 \times 1.02)$	$= 3.57\text{m}^2$	⑮	$= (2.45 \times 2.0)$	$= 4.90\text{m}^2$	㉙	$= (4.75 \times 1.02)$	$= 4.85\text{m}^2$	㉚	$= (3.45 \times 1.2)$	$= 4.14\text{m}^2$
⑧	$= (2.4 \times 2.8)$	$= 6.72\text{m}^2$	⑯	$= (2.45 \times 2.0)$	$= 4.90\text{m}^2$	㉛	$= (3.5 \times 3.5)$	$= 12.25\text{m}^2$	㉜	$= (4.15 \times 2.8)$	$= 11.62\text{m}^2$

TOTAL NET FLOOR AREA FOR BLOCK 13 - 1/F PLAN = 243.26 m²
 十三座地下A,B室總淨實用面積
 NO. OF PERSON :
 = (224.89 + 243.26) / 6.5
 = 468.15 / 6.5
 = 72 PERSONS

REV.	DESCRIPTION	DATE
PROJECT TITLE :		
G/F FLAT A,B & 1/F C,D, BLOCKS		
地下A,B室及一樓C,D室		
DRAWING TITLE :		
NET FLOOR AREA CALCULATION		
淨實用面積計算		
DATE	/ / 2011	DESIGNED
SCALE 1 : 100		DRAWN
		CHECKED
JOB NO :		DRAWING NO
FILING CODE :		A04
STATUS :		

SAMPLE 樣本