


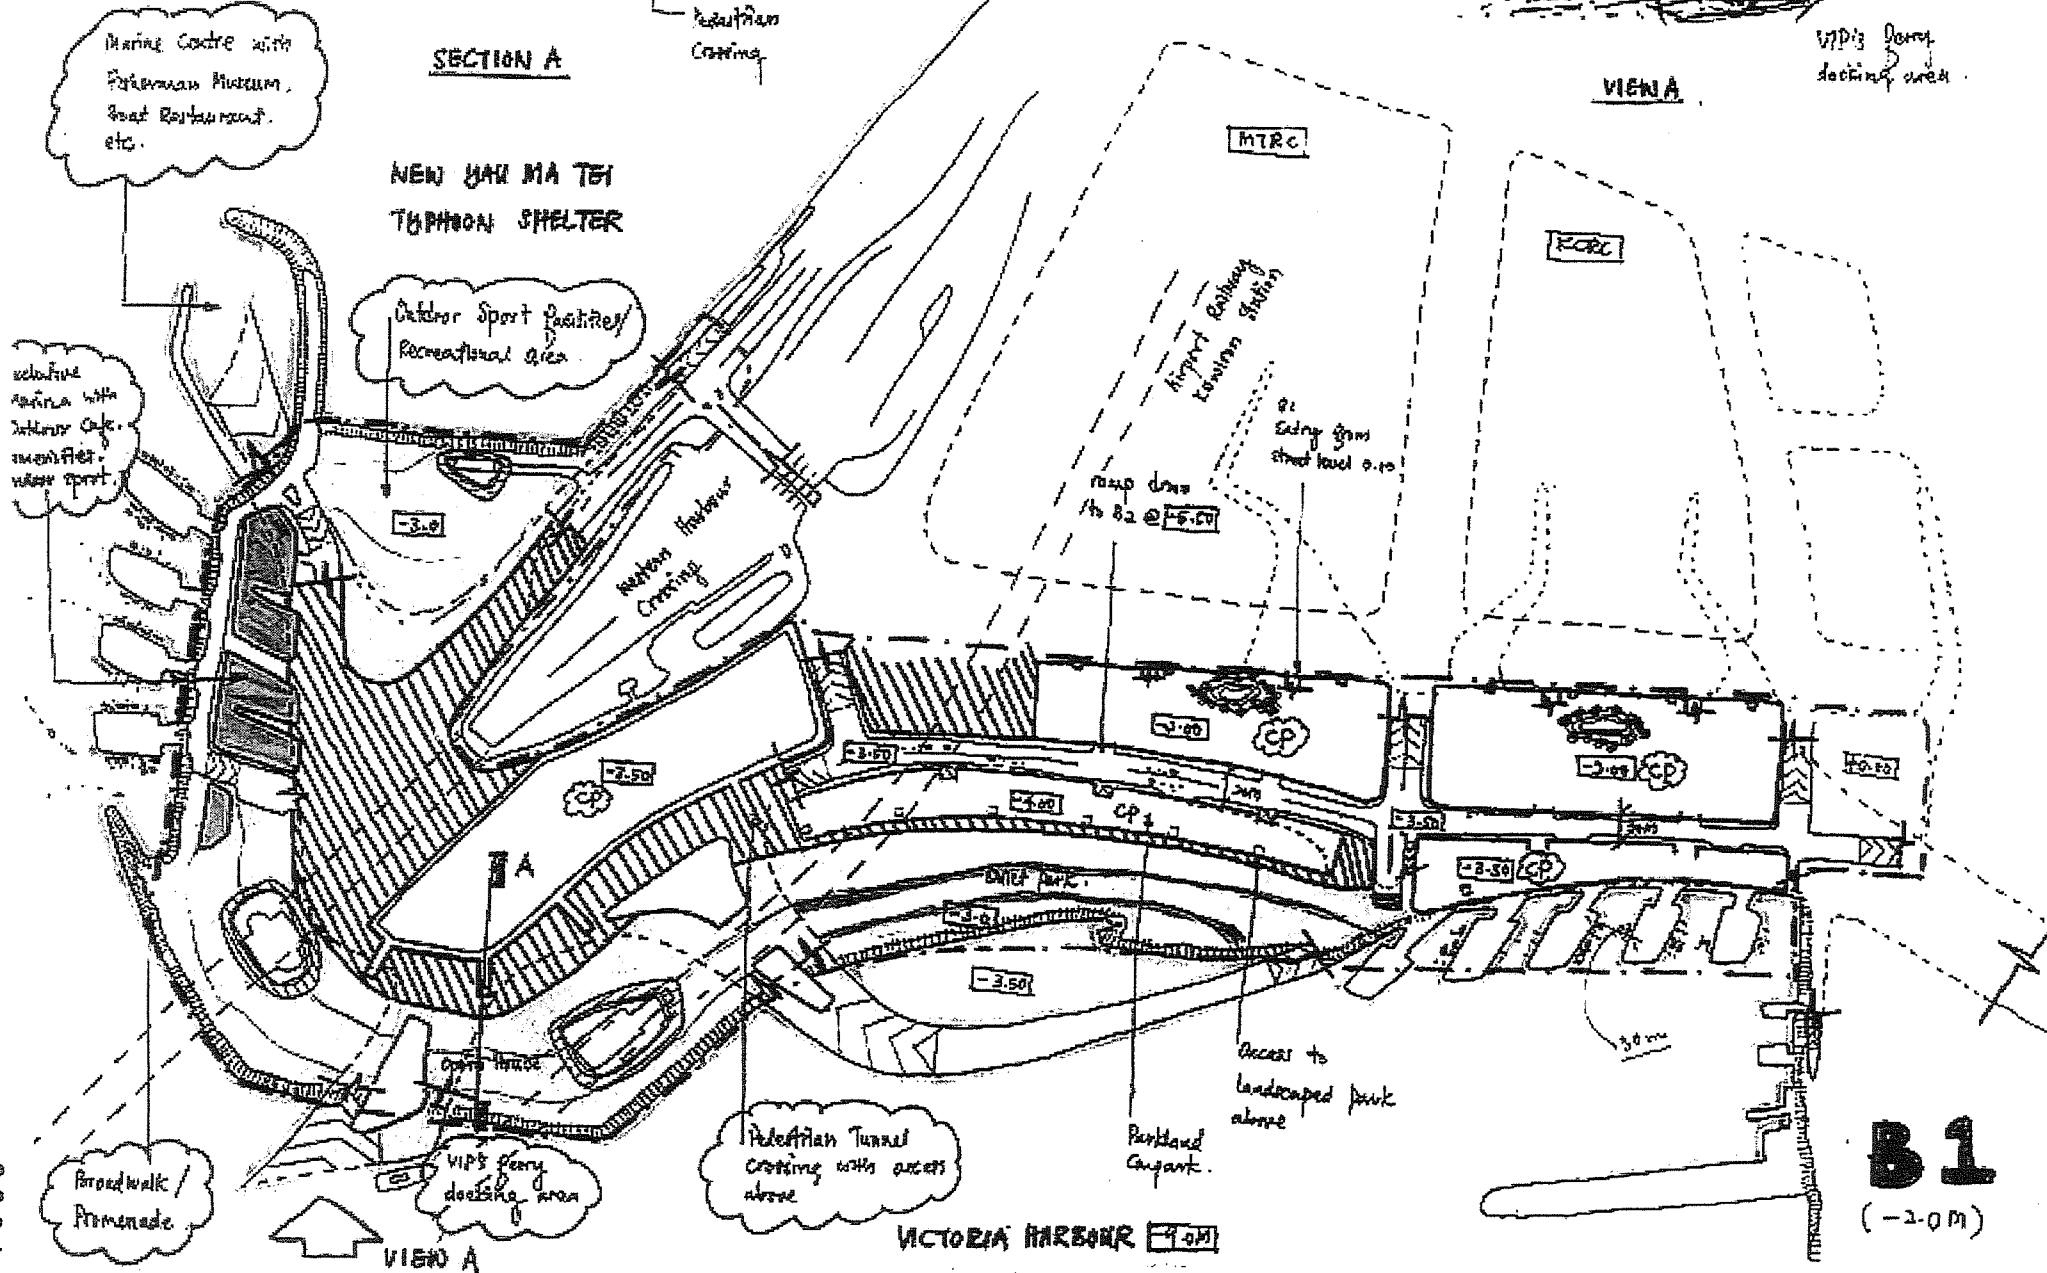
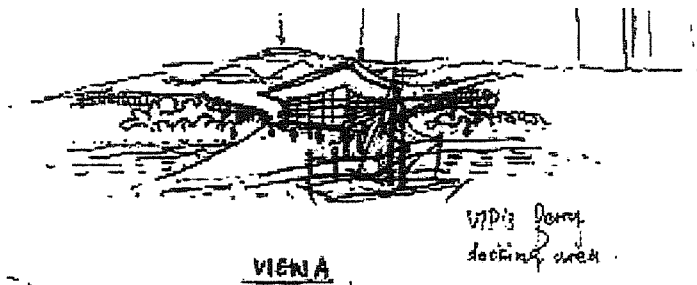


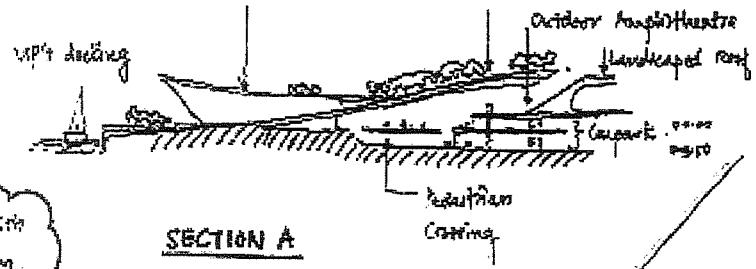

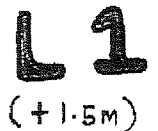


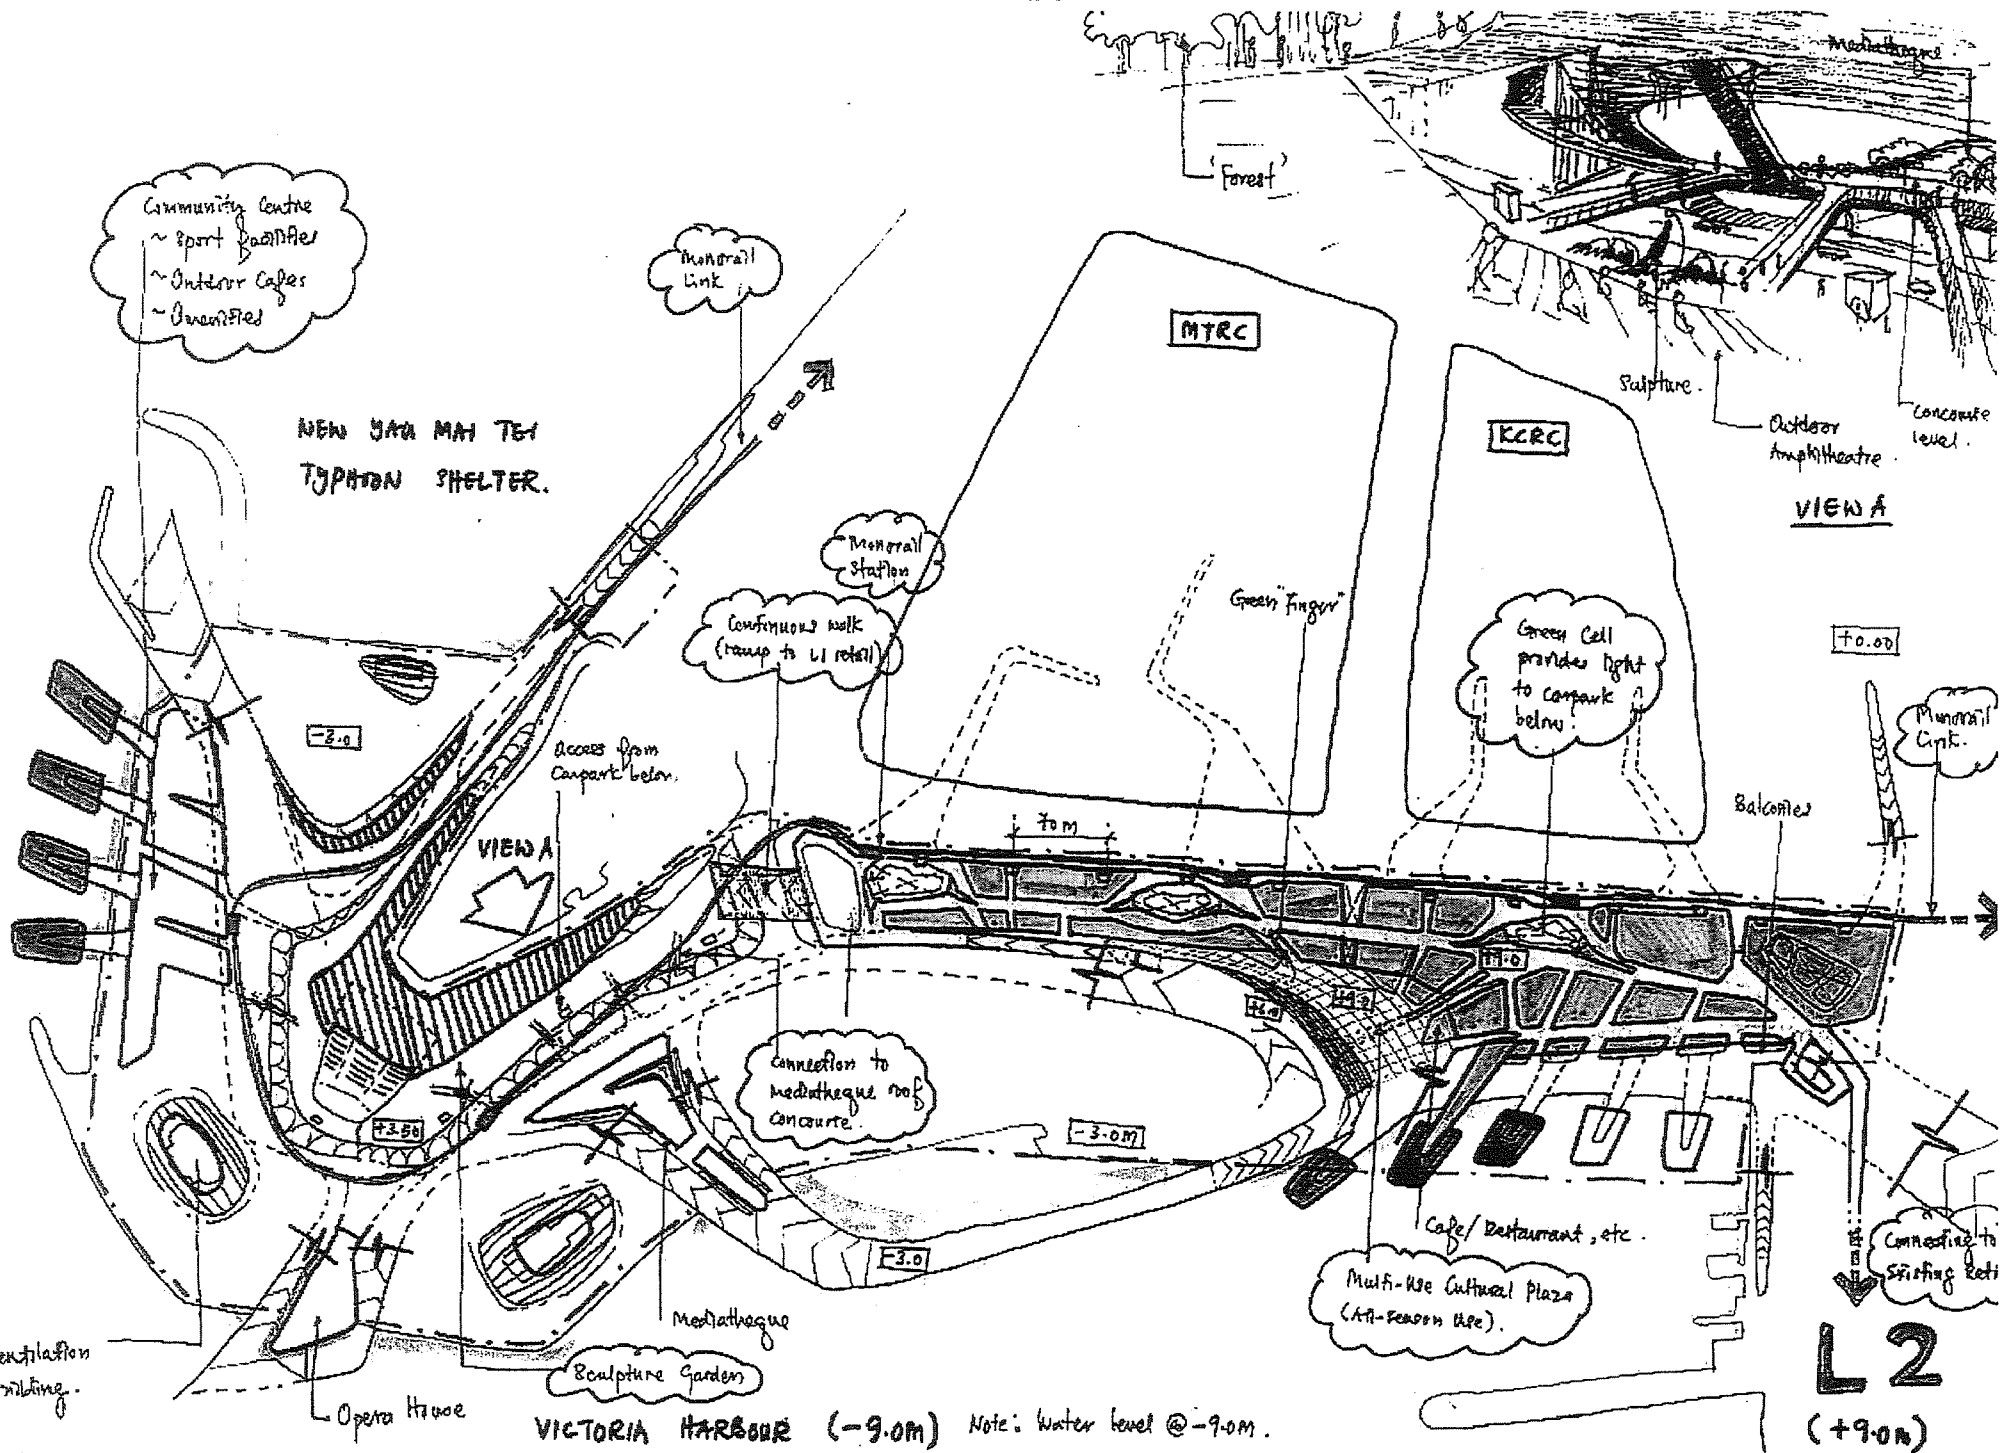

Linked to recreational
and retail area at
B1 to L4.


Linked to
retail and
cultural area
at B1 to L4.


Apartment
(60 floors)
Apartment
(45 floors)
Apartment
(30 floors)
Apartment
(45 floors)

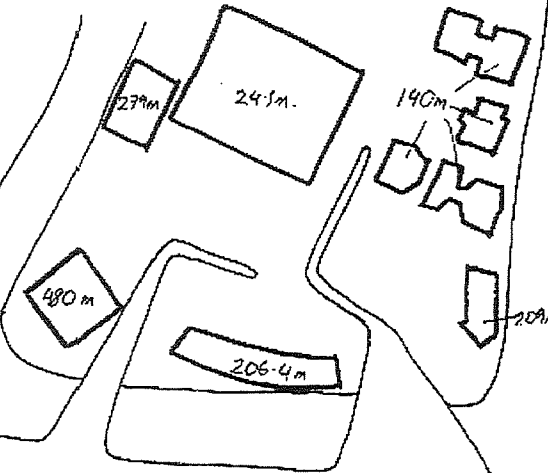




Service
Apartment
(25 floors)
Hotel
(30 floors)
Hotel
(55 floors)
Office
(50 floors)
Office
(70 floors)
60m
60m
60m

L20
(TYPICAL TOWER
LEVEL: +75m)

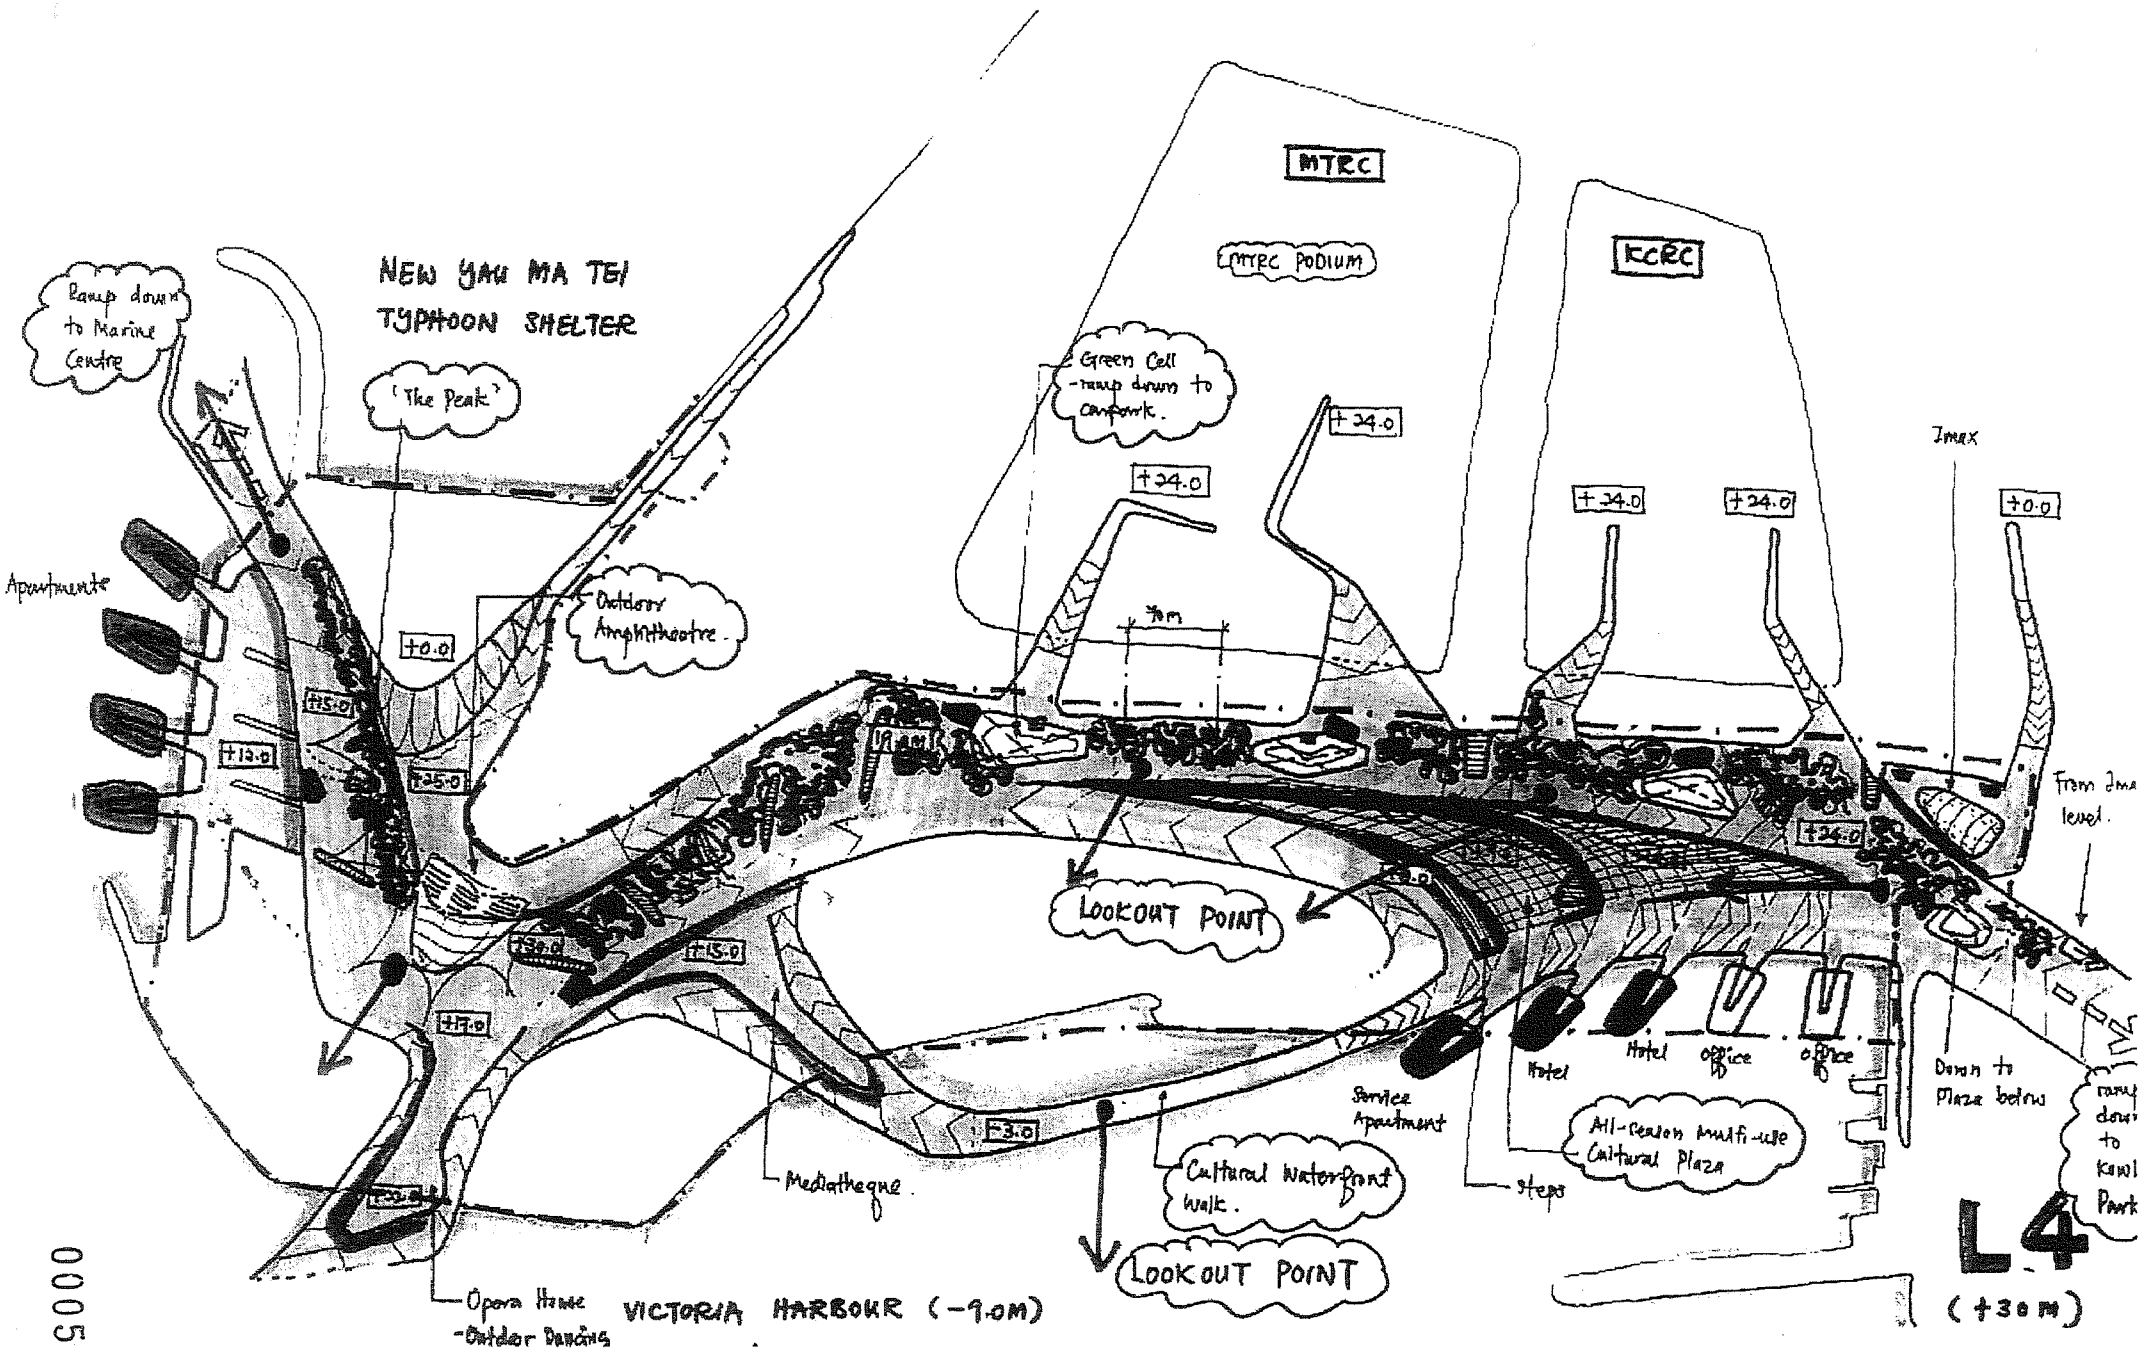

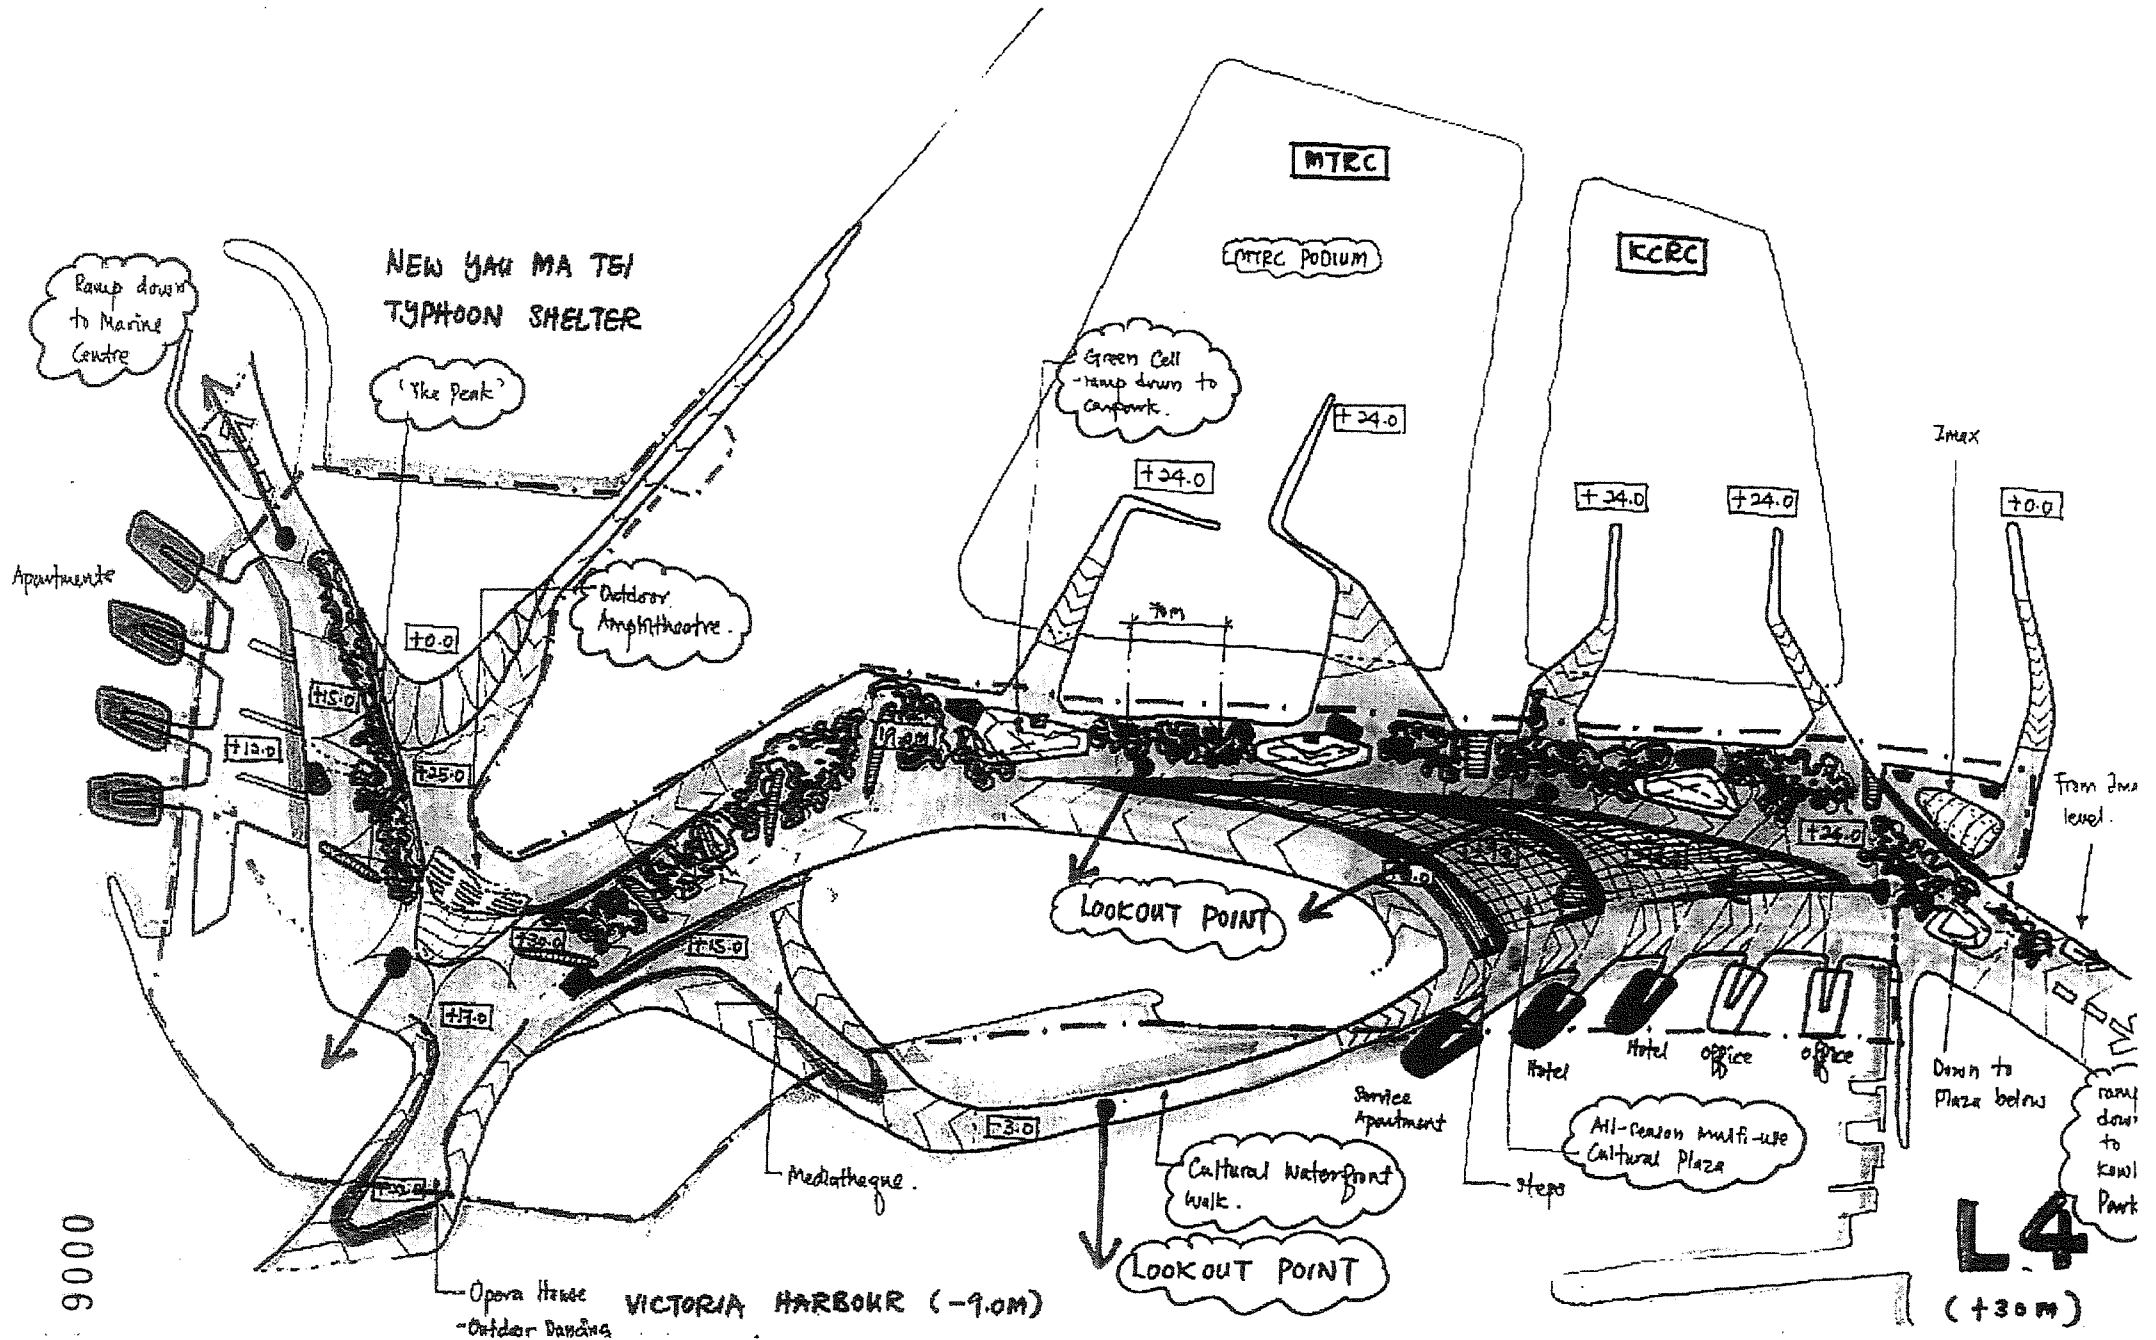


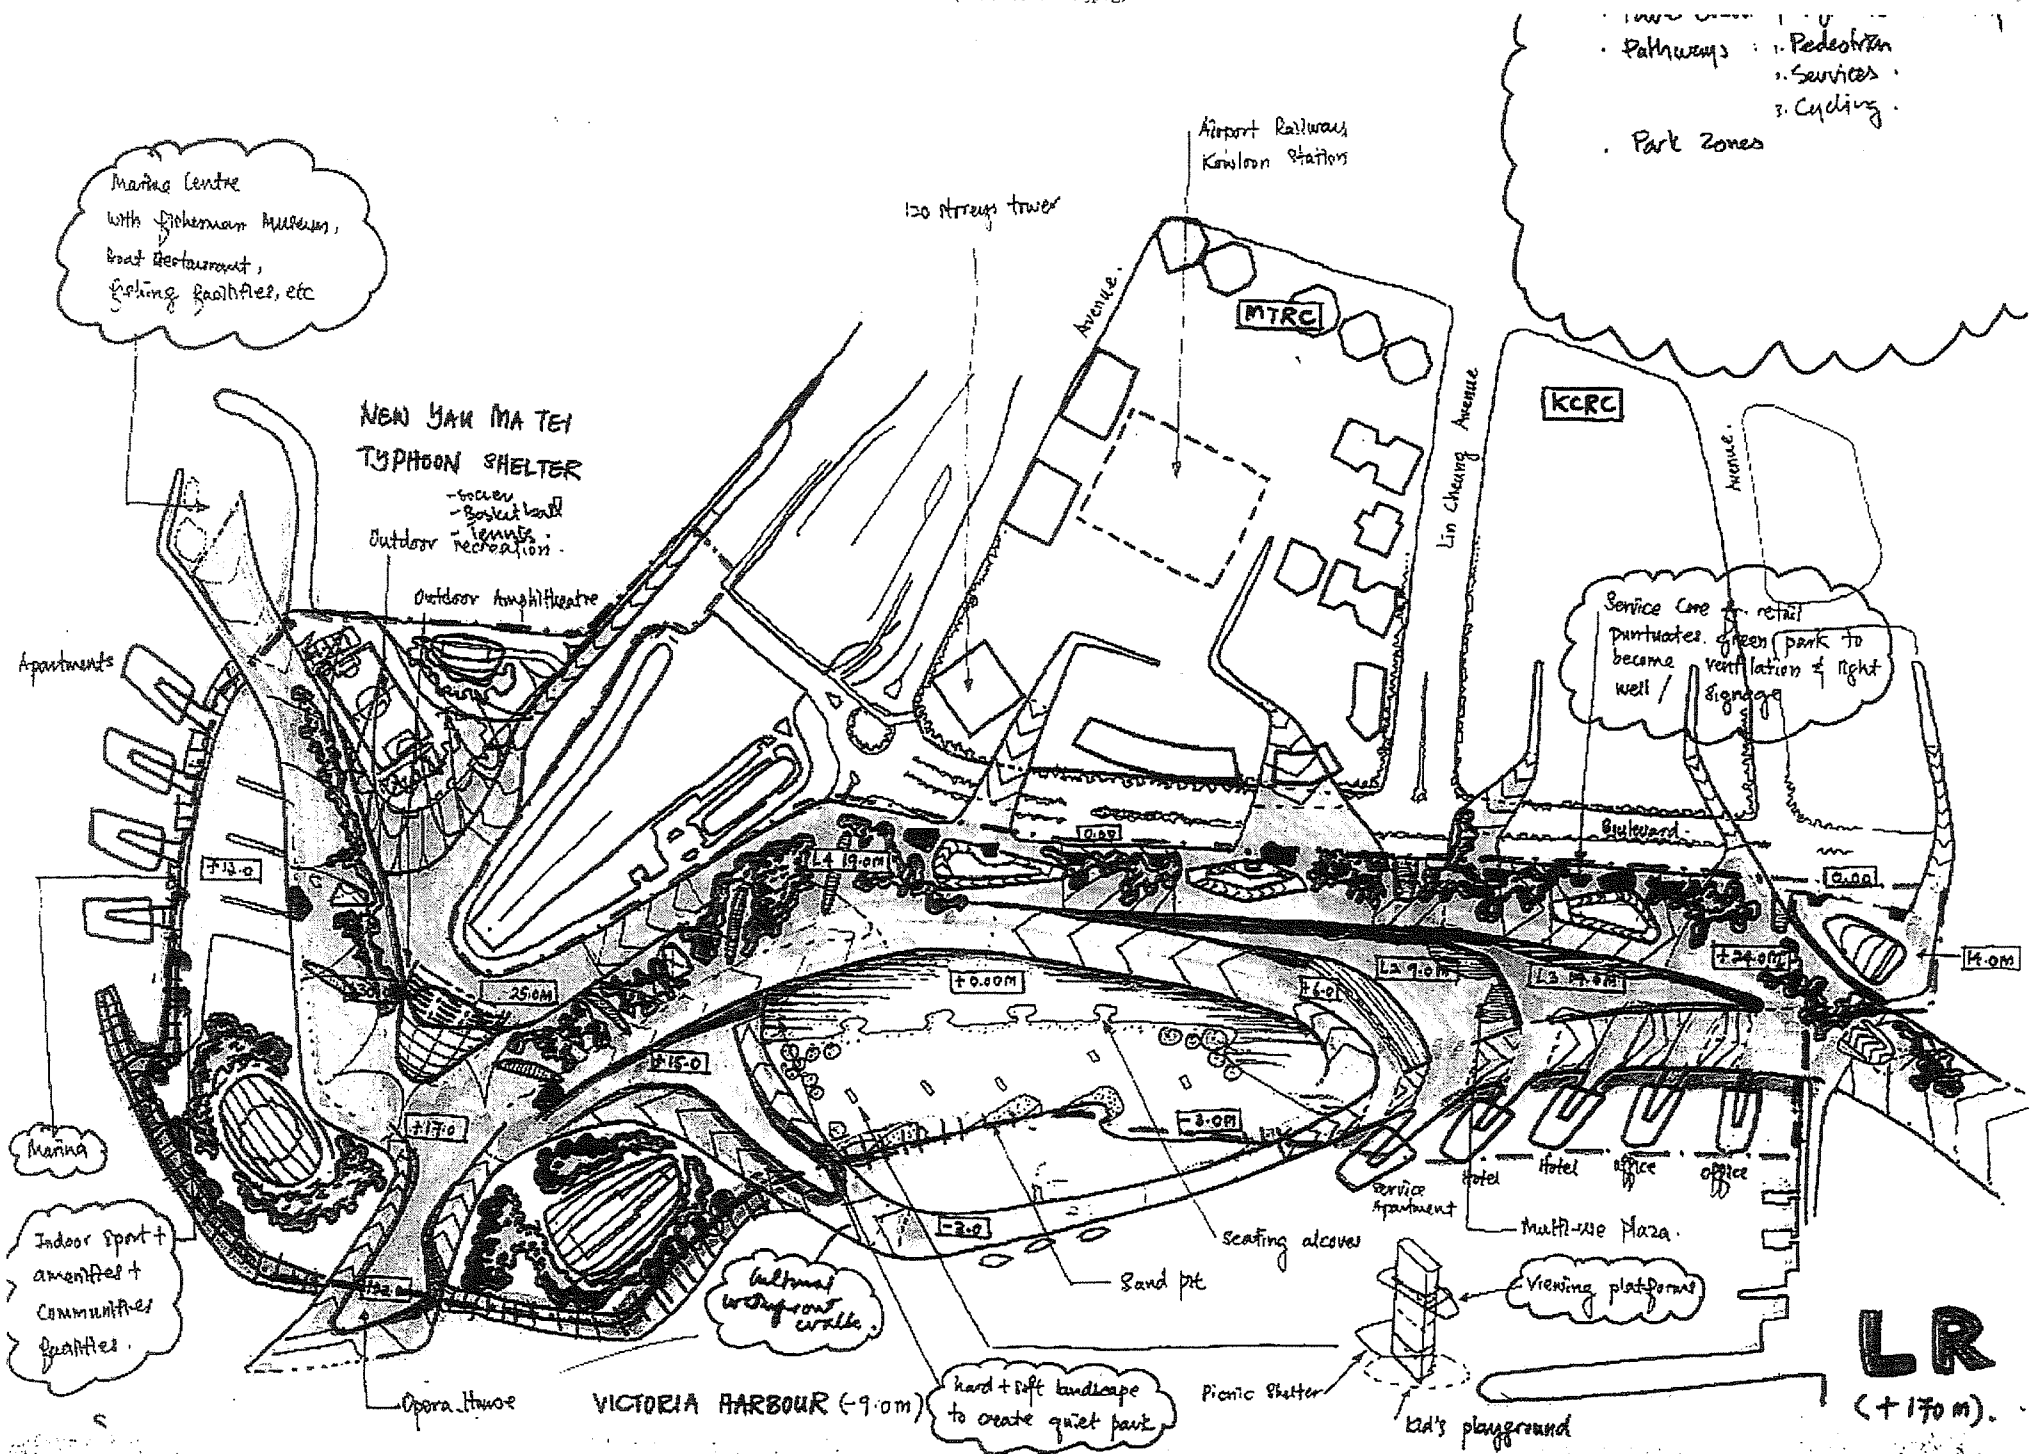

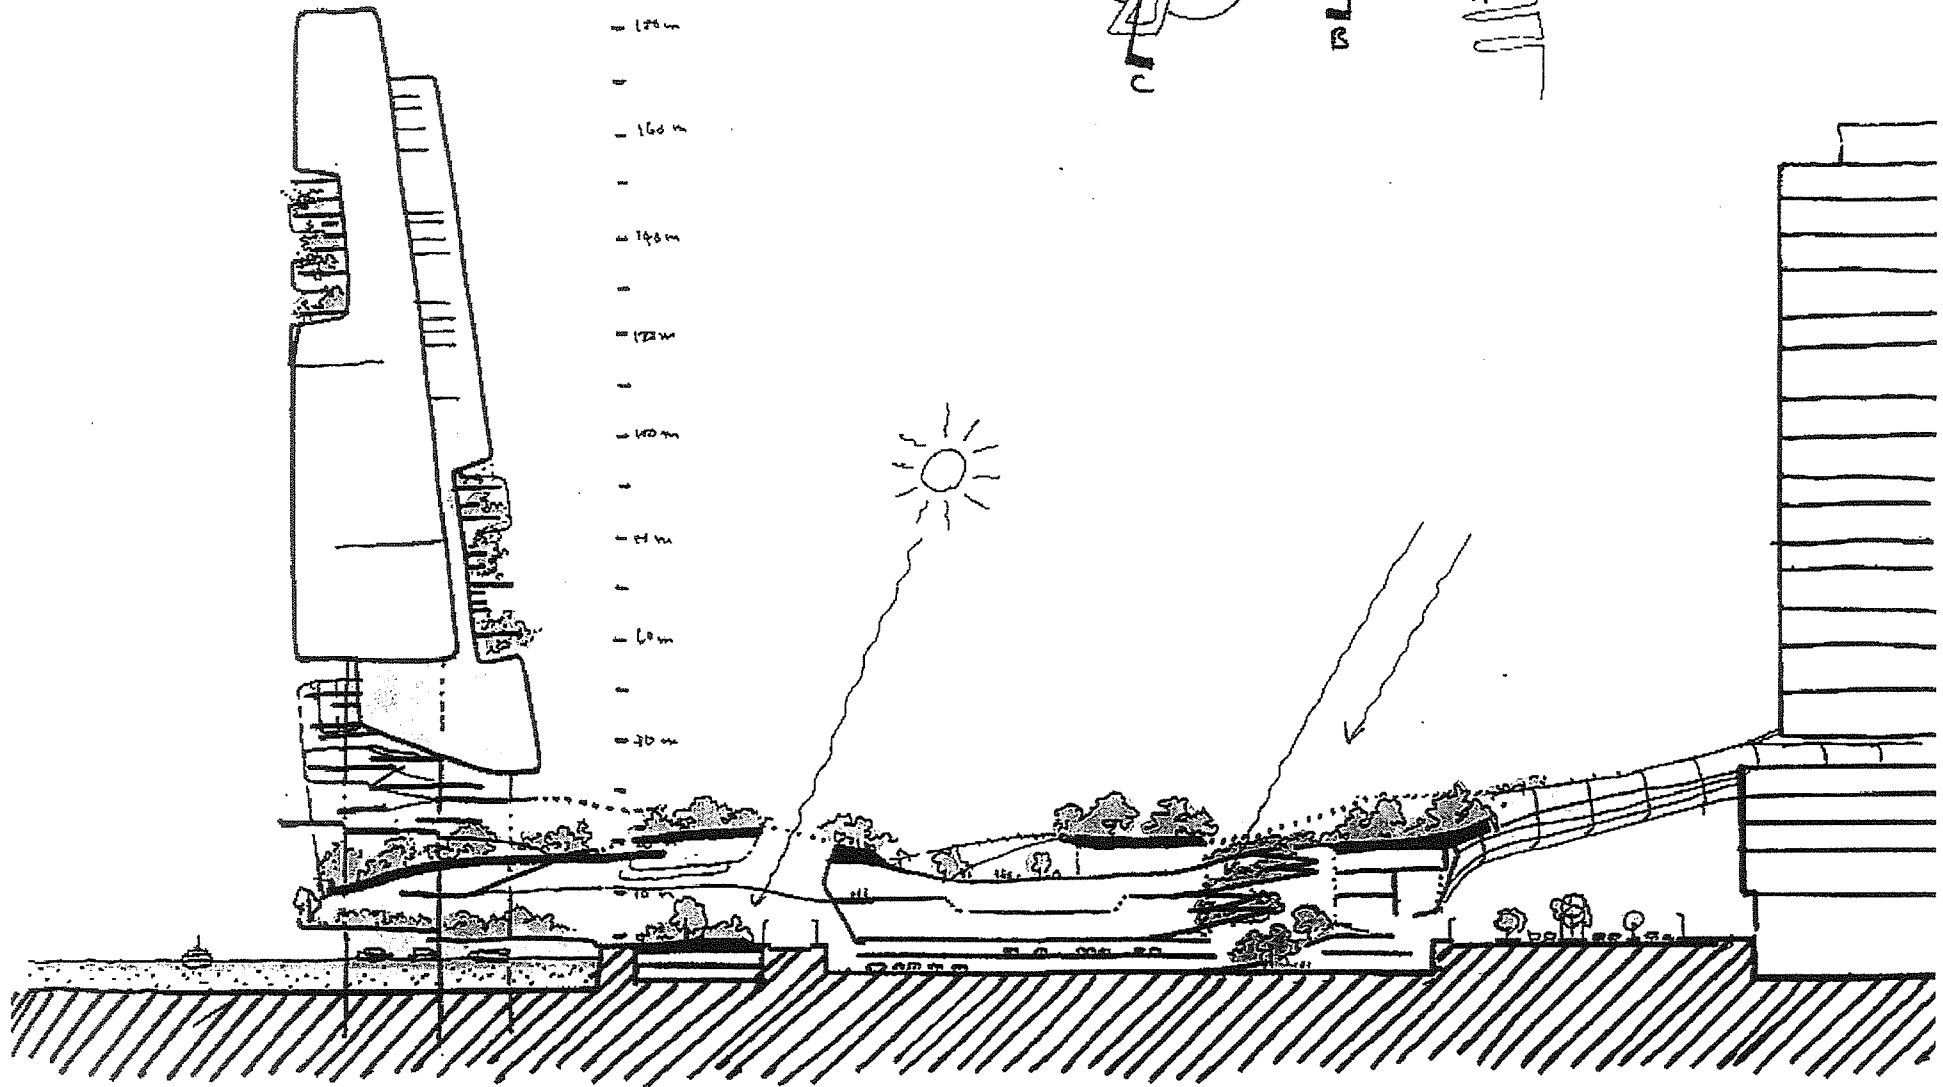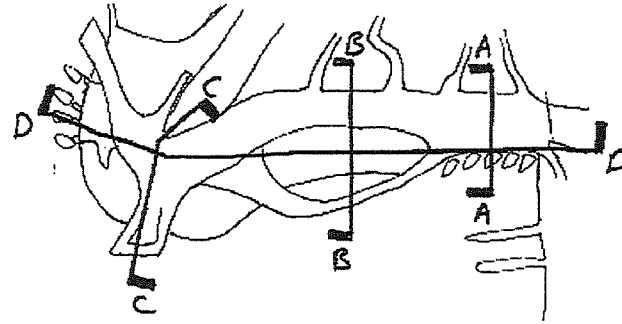

SECTION A-A

(SCALE 1:1000)

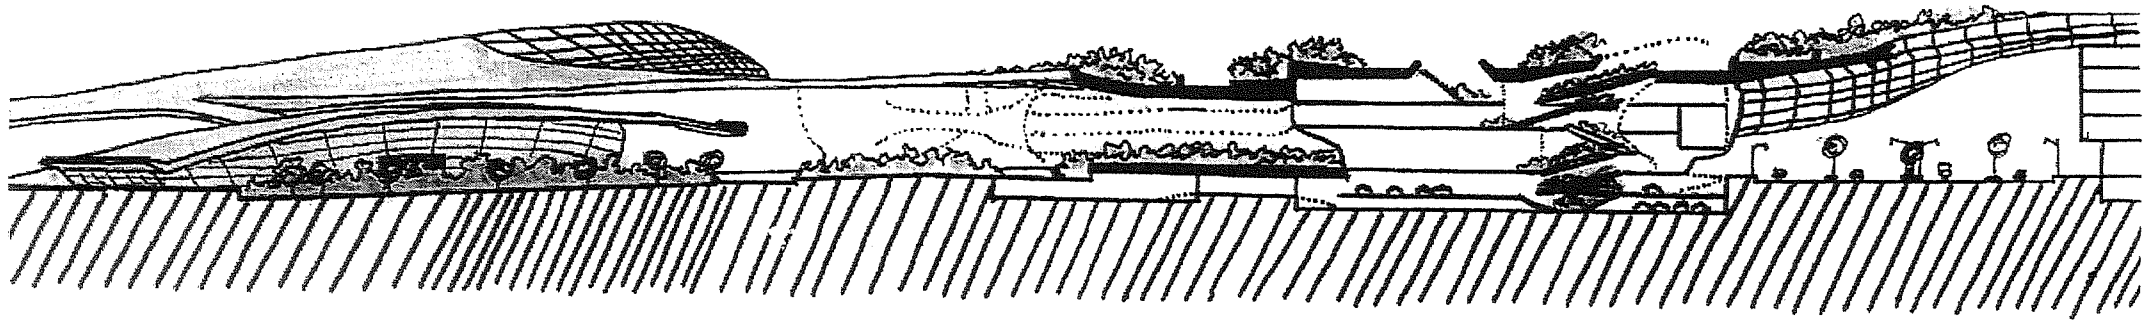

SECTION B-B
(SCALE 1:1000)